

BASEMENT LEVEL 2 TOTALS

CARPARK TOTAL = 33
 ACCESSIBLE CARPARK TOTAL = 2
 All carpark spaces 5.0m long x 2.4m wide, refer traffic engineers report for further detail.

STORAGE / LOCKER TOTAL = 52
 Locker type 2 total = 30
 1.8m wide x 1.0m deep x 2.0m high = 3.6 sqm.

Locker type 3 total = 22
 1.8m wide x 0.6m deep x 0.9m high = 0.97 sqm.



1 B2 - BASEMENT PARKING
 SCALE 1 : 125

REV	REASON FOR ISSUE	DATE	CURRENT REVISION DESCRIPTION	TEAM:
G	RESOURCE CONSENT	27-11-2015		
F	FOR INFORMATION	13-11-2015		
E	FOR INFORMATION	04-11-2015		
D	FOR INFORMATION	15-10-2015		
C	BASEMENT - FOR INFORMATION	07-10-2015		
B	FOR INFORMATION	05-10-2015		
A	PRELIMINARY DESIGN	04-09-2015		

DO NOT SCALE. CONTRACTOR MUST VERIFY DIMENSIONS ON SITE BEFORE COMMENCING ANY WORK.

PROJECT NAME: CUSTOMS RESIDENTIAL
 PROJECT ADDRESS: 69-105 CUSTOMS STREET EAST AUCKLAND CENTRAL

DRAWING NUMBER: 1457 -1-140
 DRAWING NAME: B2 - GA PLAN - PARKING
 DATE: 13-11-2015 SCALE: 1 : 125 @ A1 JOB NO: 11 11 1457
 FOR: DEVELOPED DESIGN REV: G

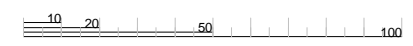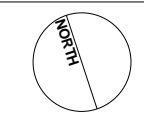

peddlethorp
 AUCKLAND L5, 23 Customs St East, 1010 +64 9 379 9405
 CHRISTCHURCH L1, 219 High St, 8011 +64 3 943 6543
 E PT@peddlethorp.co.nz W peddlethorp.co.nz
 PEDDLE THORP AITKEN LTD NEW ZEALAND

27/11/2015 12:06:54 p.m.

BASEMENT LEVEL 1 TOTALS

CARPARK TOTAL = 4
 ACCESSIBLE CARPARK TOTAL = 4
 All carpark spaces 5.0m long x 2.4m wide, refer traffic engineers report for further detail.

STORAGE / LOCKER TOTAL = 0

BALLENTYNE HOUSE BASEMENT LEVEL 1 TOTALS

CARPARK TOTAL = 16
 ACCESSIBLE CARPARK TOTAL = 1
 All carpark spaces 5.0m long x 2.4m wide, refer traffic engineers report for further detail.

STORAGE / LOCKER TOTAL = 0



1 B1 - BASEMENT SERVICE FLOOR
 SCALE 1 : 125



REV	REASON FOR ISSUE	DATE	CURRENT REVISION DESCRIPTION	TEAM:
G	RESOURCE CONSENT	27-11-2015		
F	FOR INFORMATION	13-11-2015		
E	FOR INFORMATION	04-11-2015		
D	FOR INFORMATION	15-10-2015		
C	BASEMENT - FOR INFORMATION	07-10-2015		
B	FOR INFORMATION	05-10-2015		
A	PRELIMINARY DESIGN	04-09-2015		

DO NOT SCALE. CONTRACTOR MUST VERIFY DIMENSIONS ON SITE BEFORE COMMENCING ANY WORK.

PROJECT NAME: **CUSTOMS RESIDENTIAL**
 PROJECT ADDRESS: **69-105 CUSTOMS STREET EAST AUCKLAND CENTRAL**


DRAWING NUMBER: **1457 -1-150**
 DRAWING NAME: **B1 - GA PLAN - SERVICE FLOOR**
 DATE: 13-11-2015 SCALE: 1 : 125 @ A1
 FOR: **DEVELOPED DESIGN**

JOB NO: **11 11 1457**
 REV: **G**

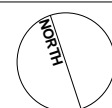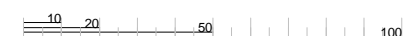

peddlethorp
 AUCKLAND L5, 23 Customs St East, 1010
 CHRISTCHURCH L1, 219 High St, 8011
 E PT@peddlethorp.co.nz W peddlethorp.co.nz
 PEDDLE THORP AITKEN LTD NEW ZEALAND



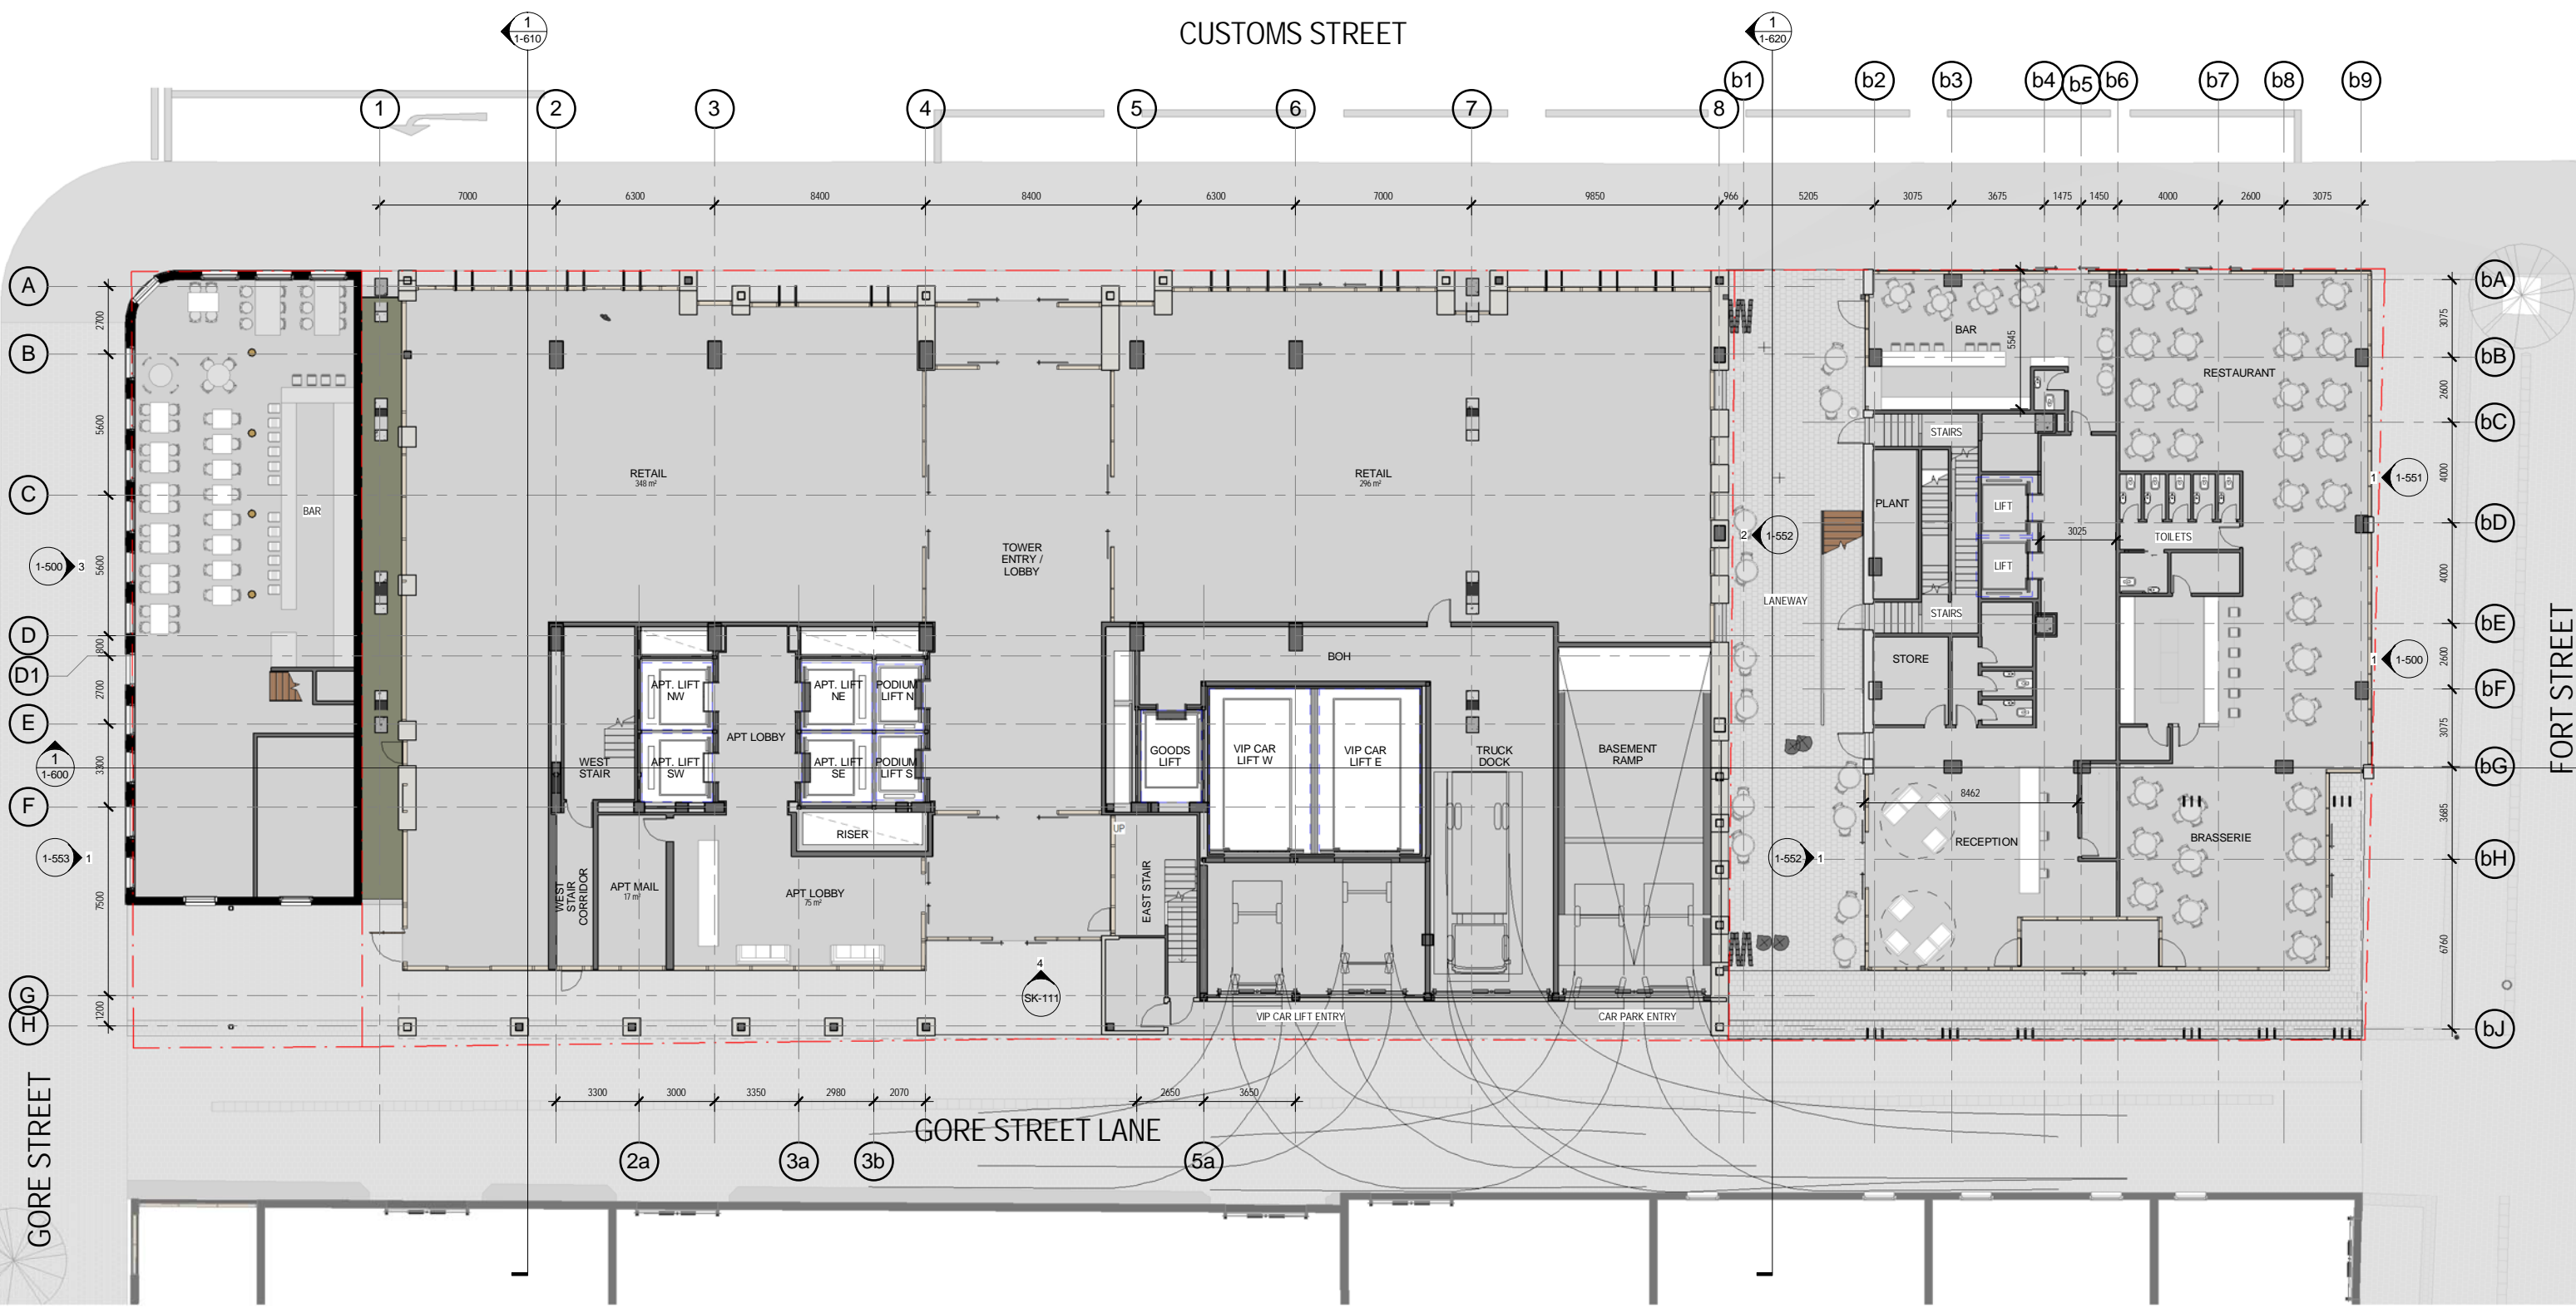

1 GF - PODIUM RETAIL
SCALE 1 : 125




REV	REASON FOR ISSUE	DATE	CURRENT REVISION DESCRIPTION	TEAM:
E	RESOURCE CONSENT	27-11-2015		
D	FOR INFORMATION	13-11-2015		
C	FOR INFORMATION	04-11-2015		
B	FOR INFORMATION	15-10-2015		
A	PRELIMINARY DESIGN	04-09-2015		

DO NOT SCALE. CONTRACTOR MUST VERIFY DIMENSIONS ON SITE BEFORE COMMENCING ANY WORK.

PROJECT NAME: CUSTOMS RESIDENTIAL
PROJECT ADDRESS: 69-105 CUSTOMS STREET EAST AUCKLAND CENTRAL


DRAWING NUMBER: 1457 - 1-200
DRAWING NAME: GF - GA PLAN - PODIUM RETAIL
DATE: 13-11-2015 SCALE: 1 : 125 @ A1
FOR: DEVELOPED DESIGN

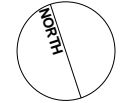

JOB NO: 11 11 1457
REV: E

peddlethorp
AUCKLAND L5, 23 Customs St East, 1010
CHRISTCHURCH L1, 219 High St, 8011
E PT@peddlethorp.co.nz W peddlethorp.co.nz
PEDDLE THORP AITKEN LTD NEW ZEALAND

27/11/2015 12:07:42 p.m.

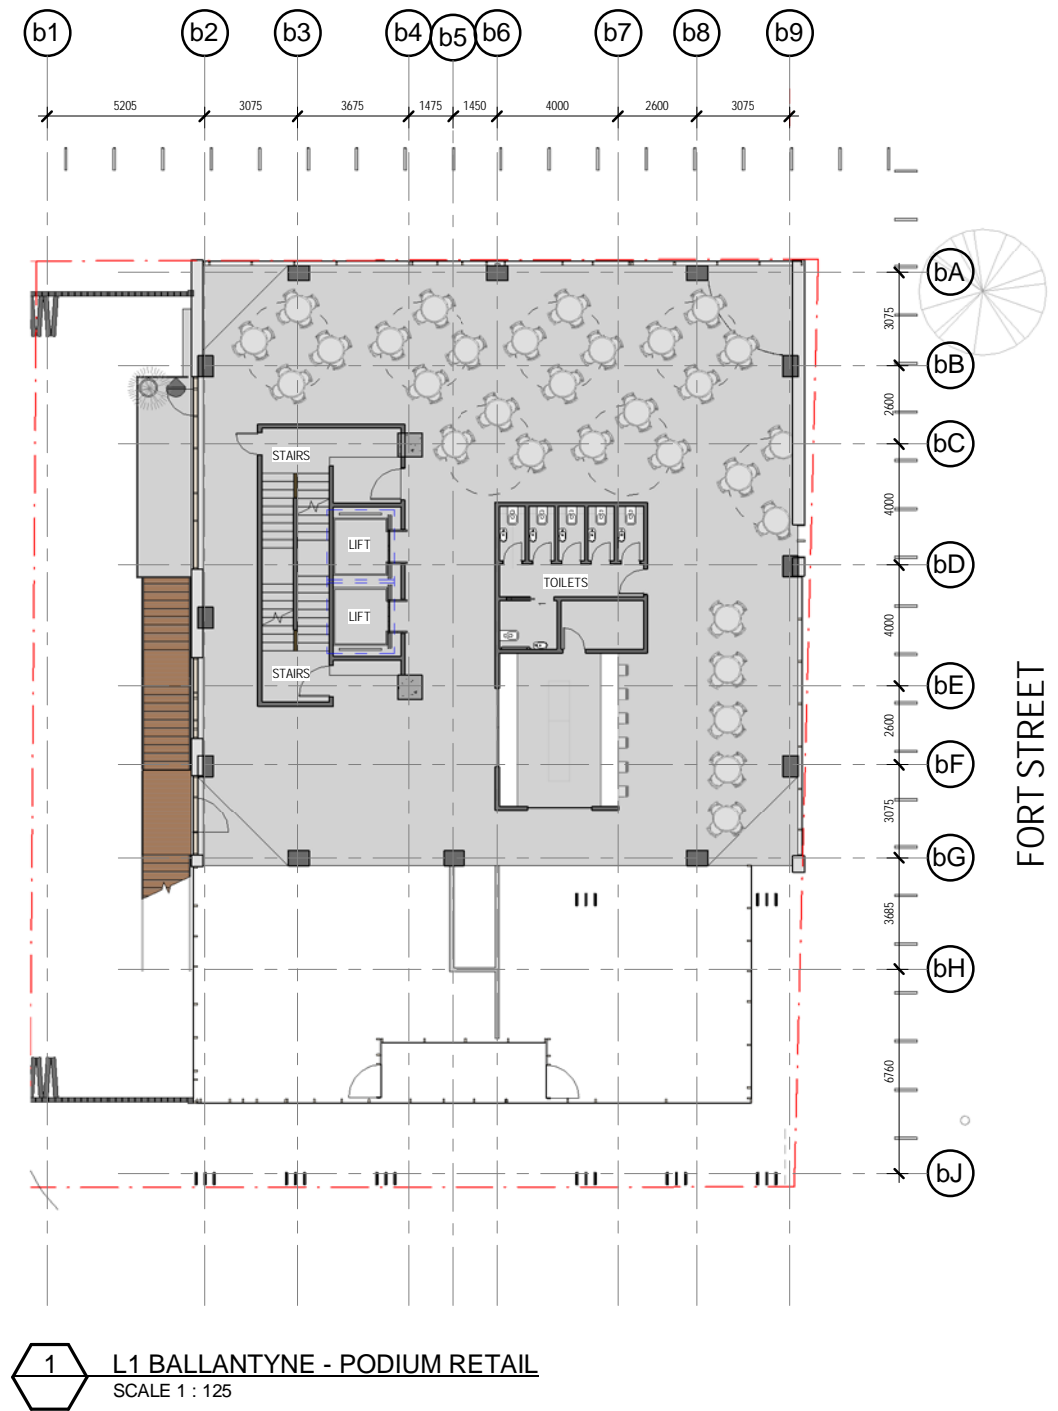

REV	REASON FOR ISSUE	DATE	CURRENT REVISION DESCRIPTION	TEAM:
E	RESOURCE CONSENT	27-11-2015		
D	FOR INFORMATION	13-11-2015		
C	FOR INFORMATION	04-11-2015		
B	FOR INFORMATION	15-10-2015		
A	PRELIMINARY DESIGN	04-09-2015		

DO NOT SCALE. CONTRACTOR MUST VERIFY DIMENSIONS ON SITE BEFORE COMMENCING ANY WORK.


PROJECT NAME: CUSTOMS RESIDENTIAL

PROJECT ADDRESS: 69-105 CUSTOMS STREET EAST AUCKLAND CENTRAL

DRAWING NUMBER: 1457 - 1-205

DRAWING NAME: L1 - GA PLAN - BALLANTYNE

DATE: 13-11-2015 SCALE: 1 : 125 @ A1 JOB NO: 11 11 1457 FOR: DEVELOPED DESIGN REV: E

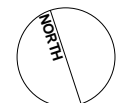


peddlethorp

AUCKLAND L5, 23 Customs St East, 1010
 CHRISTCHURCH L1, 219 High St, 8011
 +64 9 379 9405
 +64 3 943 6543

E PT@peddlethorp.co.nz W peddlethorp.co.nz
 PEDDLE THORP AITKEN LTD NEW ZEALAND

27/11/2015 12:07:57 p.m.

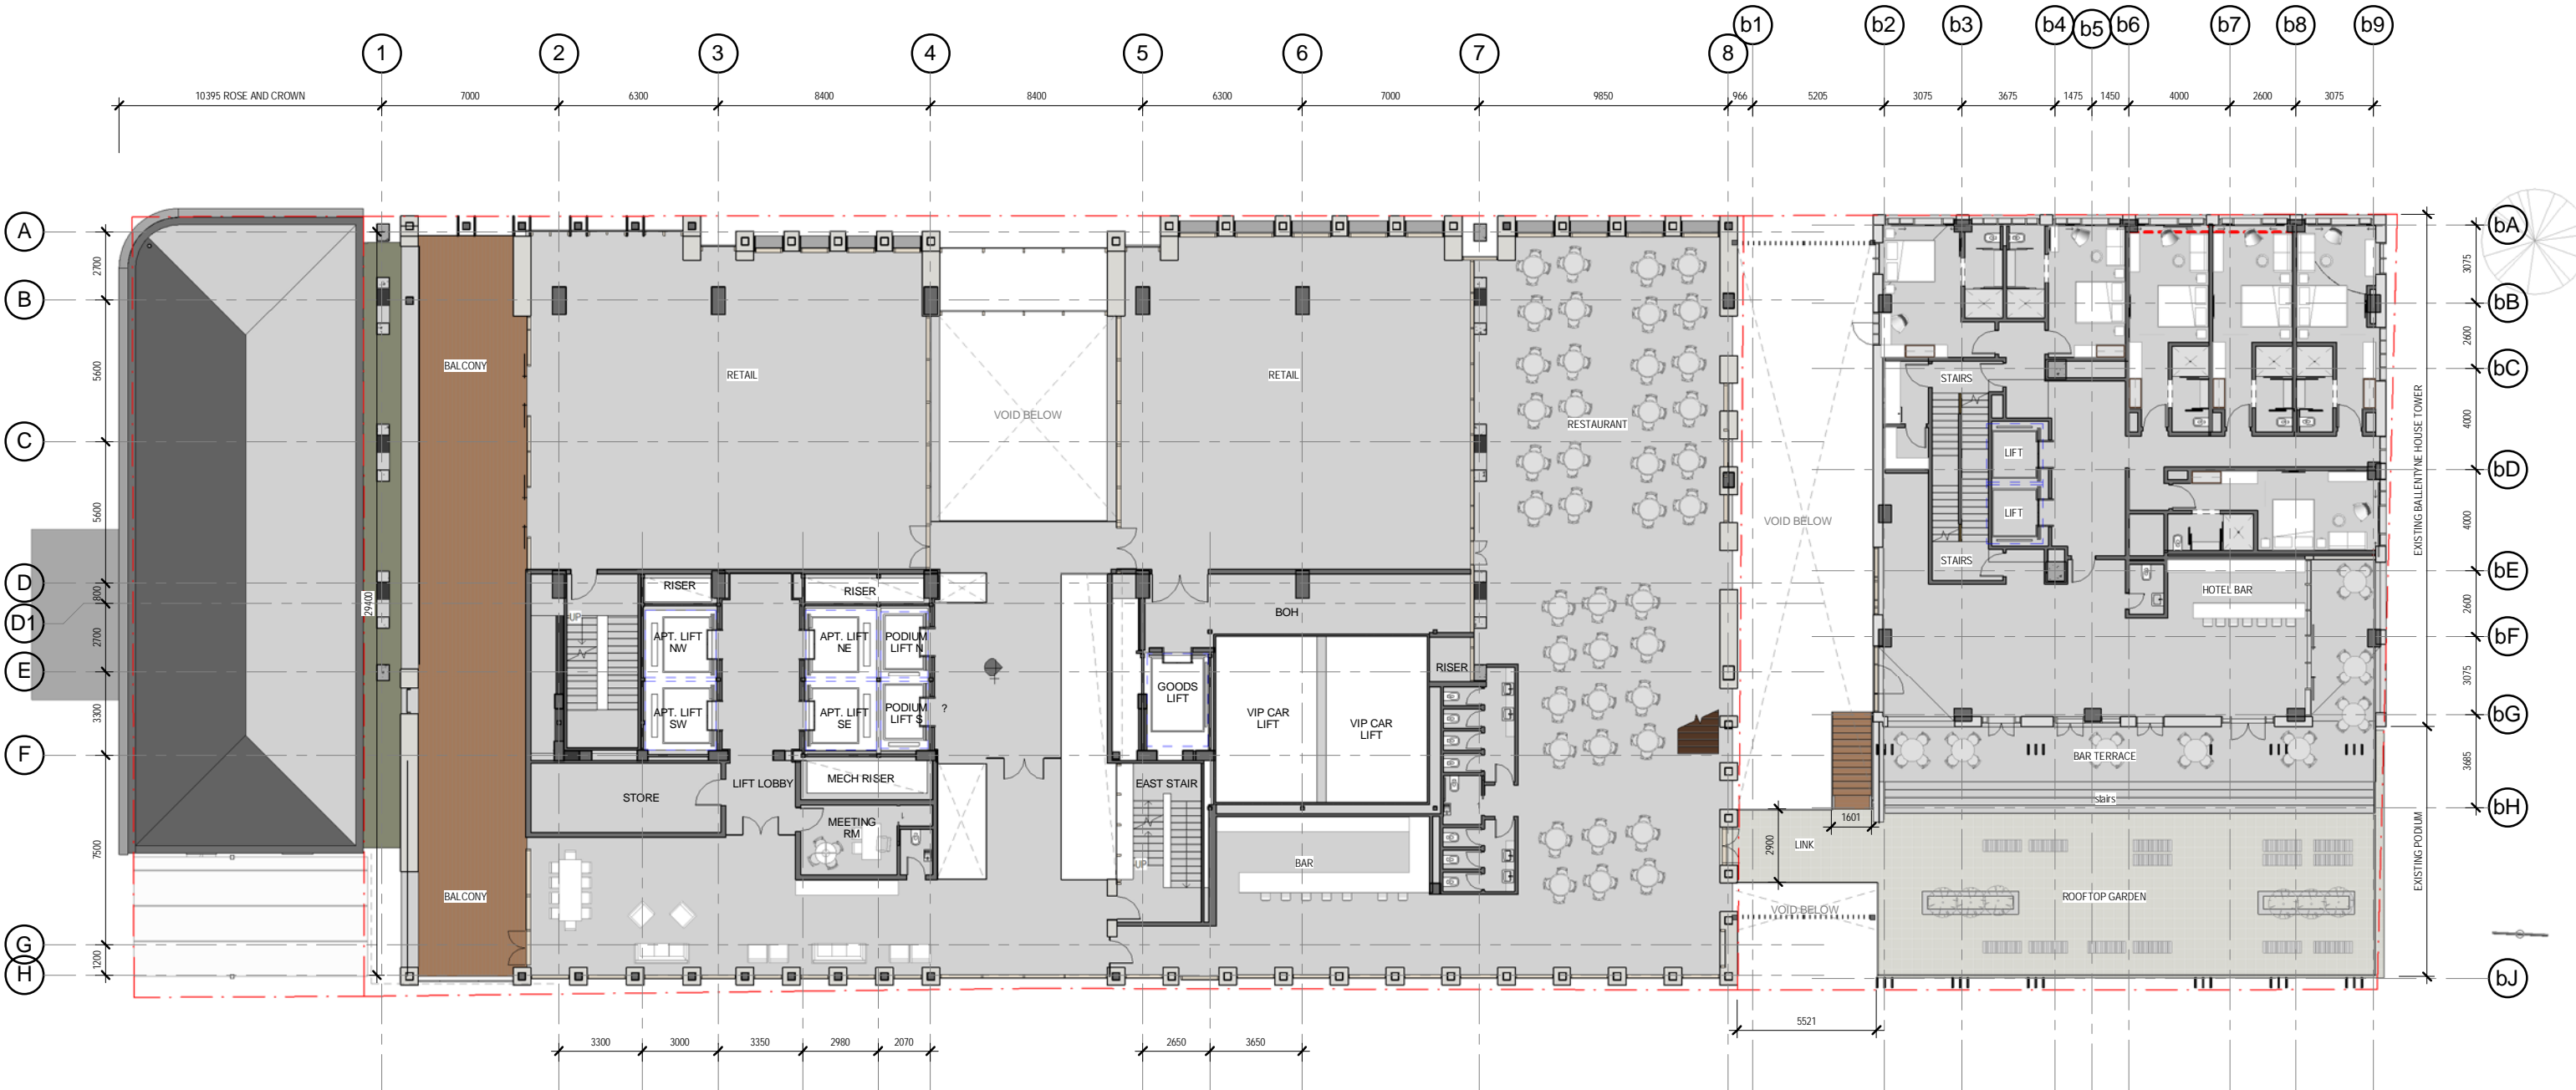

1 L1 - PODIUM RETAIL
SCALE 1 : 125

GA PLAN - BALLANTYNE L2



REV	REASON FOR ISSUE	DATE	CURRENT REVISION DESCRIPTION	TEAM:
E	RESOURCE CONSENT	27-11-2015		
D	FOR INFORMATION	13-11-2015		
C	FOR INFORMATION	04-11-2015		
B	FOR INFORMATION	15-10-2015		
A	PRELIMINARY DESIGN	04-09-2015		

DO NOT SCALE. CONTRACTOR MUST VERIFY DIMENSIONS ON SITE BEFORE COMMENCING ANY WORK.

PROJECT NAME: CUSTOMS RESIDENTIAL
PROJECT ADDRESS: 69-105 CUSTOMS STREET EAST AUCKLAND CENTRAL


DRAWING NUMBER: 1457 - 1-210
DRAWING NAME: L1 - GA PLAN - PODIUM RETAIL

DATE: 13-11-2015 SCALE: 1 : 125 @ A1 JOB NO: 11 11 1457
FOR: DEVELOPED DESIGN REV: E



peddlethorp
AUCKLAND L5, 23 Customs St East, 1010
CHRISTCHURCH L1, 219 High St, 8011
E PT@peddlethorp.co.nz W peddlethorp.co.nz
PEDDLE THORP AITKEN LTD NEW ZEALAND

27/11/2015 12:06:27 p.m.

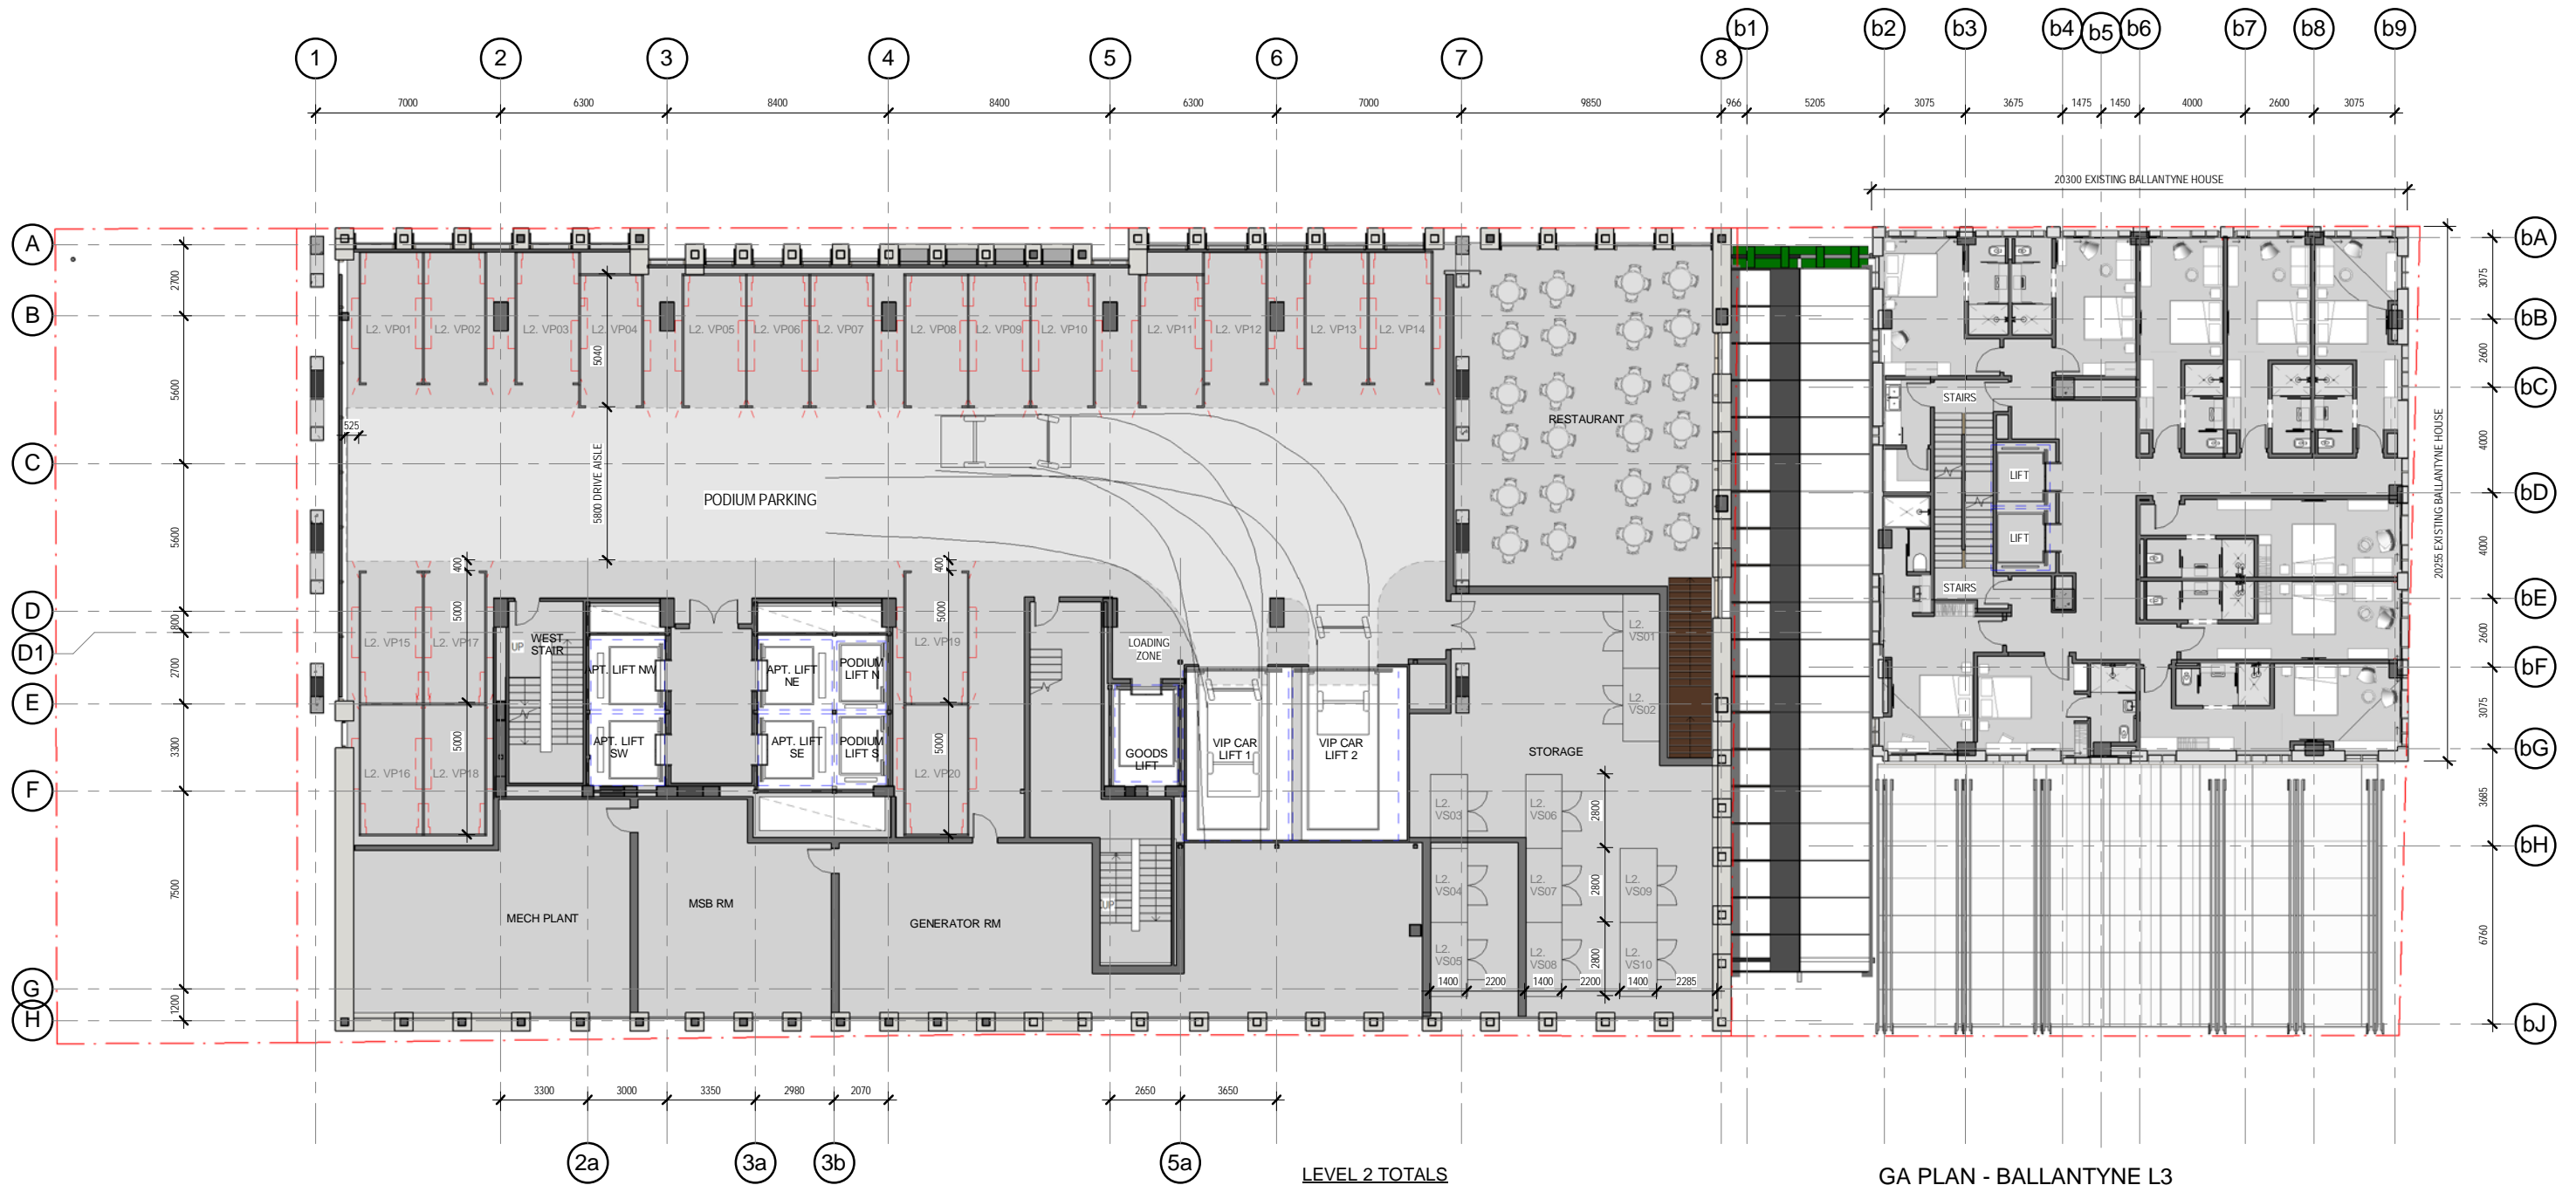

1 L2 - PODIUM PARKING & STORAGE
SCALE 1 : 125

LEVEL 2 TOTALS

CARPARK TOTAL = 20
All carpark spaces 5.0m long x 2.4m wide, refer traffic engineers report for further detail.

STORAGE / LOCKER TOTAL = 10
Locker type 1 total = 10
2.8m wide x 1.4m deep x 2.0m high = 7.84 sqm.

GA PLAN - BALLANTYNE L3


REV	REASON FOR ISSUE	DATE	CURRENT REVISION DESCRIPTION	TEAM:
E	RESOURCE CONSENT	27-11-2015		
D	FOR INFORMATION	13-11-2015		
C	FOR INFORMATION	04-11-2015		
B	FOR INFORMATION	15-10-2015		
A	PRELIMINARY DESIGN	04-09-2015		

DO NOT SCALE. CONTRACTOR MUST VERIFY DIMENSIONS ON SITE BEFORE COMMENCING ANY WORK.

PROJECT NAME: CUSTOMS RESIDENTIAL
PROJECT ADDRESS: 69-105 CUSTOMS STREET EAST AUCKLAND CENTRAL

DRAWING NUMBER: 1457 - 1-220
DRAWING NAME: L2 - GA PLAN - PODIUM PARKING & STORAGE

DATE: 13-11-2015 SCALE: 1 : 125 @ A1 JOB NO: 11 11 1457
FOR: DEVELOPED DESIGN REV: E

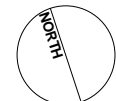


peddlethorp

AUCKLAND L5, 23 Customs St East, 1010
+64 9 379 9405
CHRISTCHURCH L1, 219 High St, 8011
+64 3 943 6543

E PT@peddlethorp.co.nz W peddlethorp.co.nz
PEDDLE THORP AITKEN LTD NEW ZEALAND

27/11/2015 12:06:54 p.m.

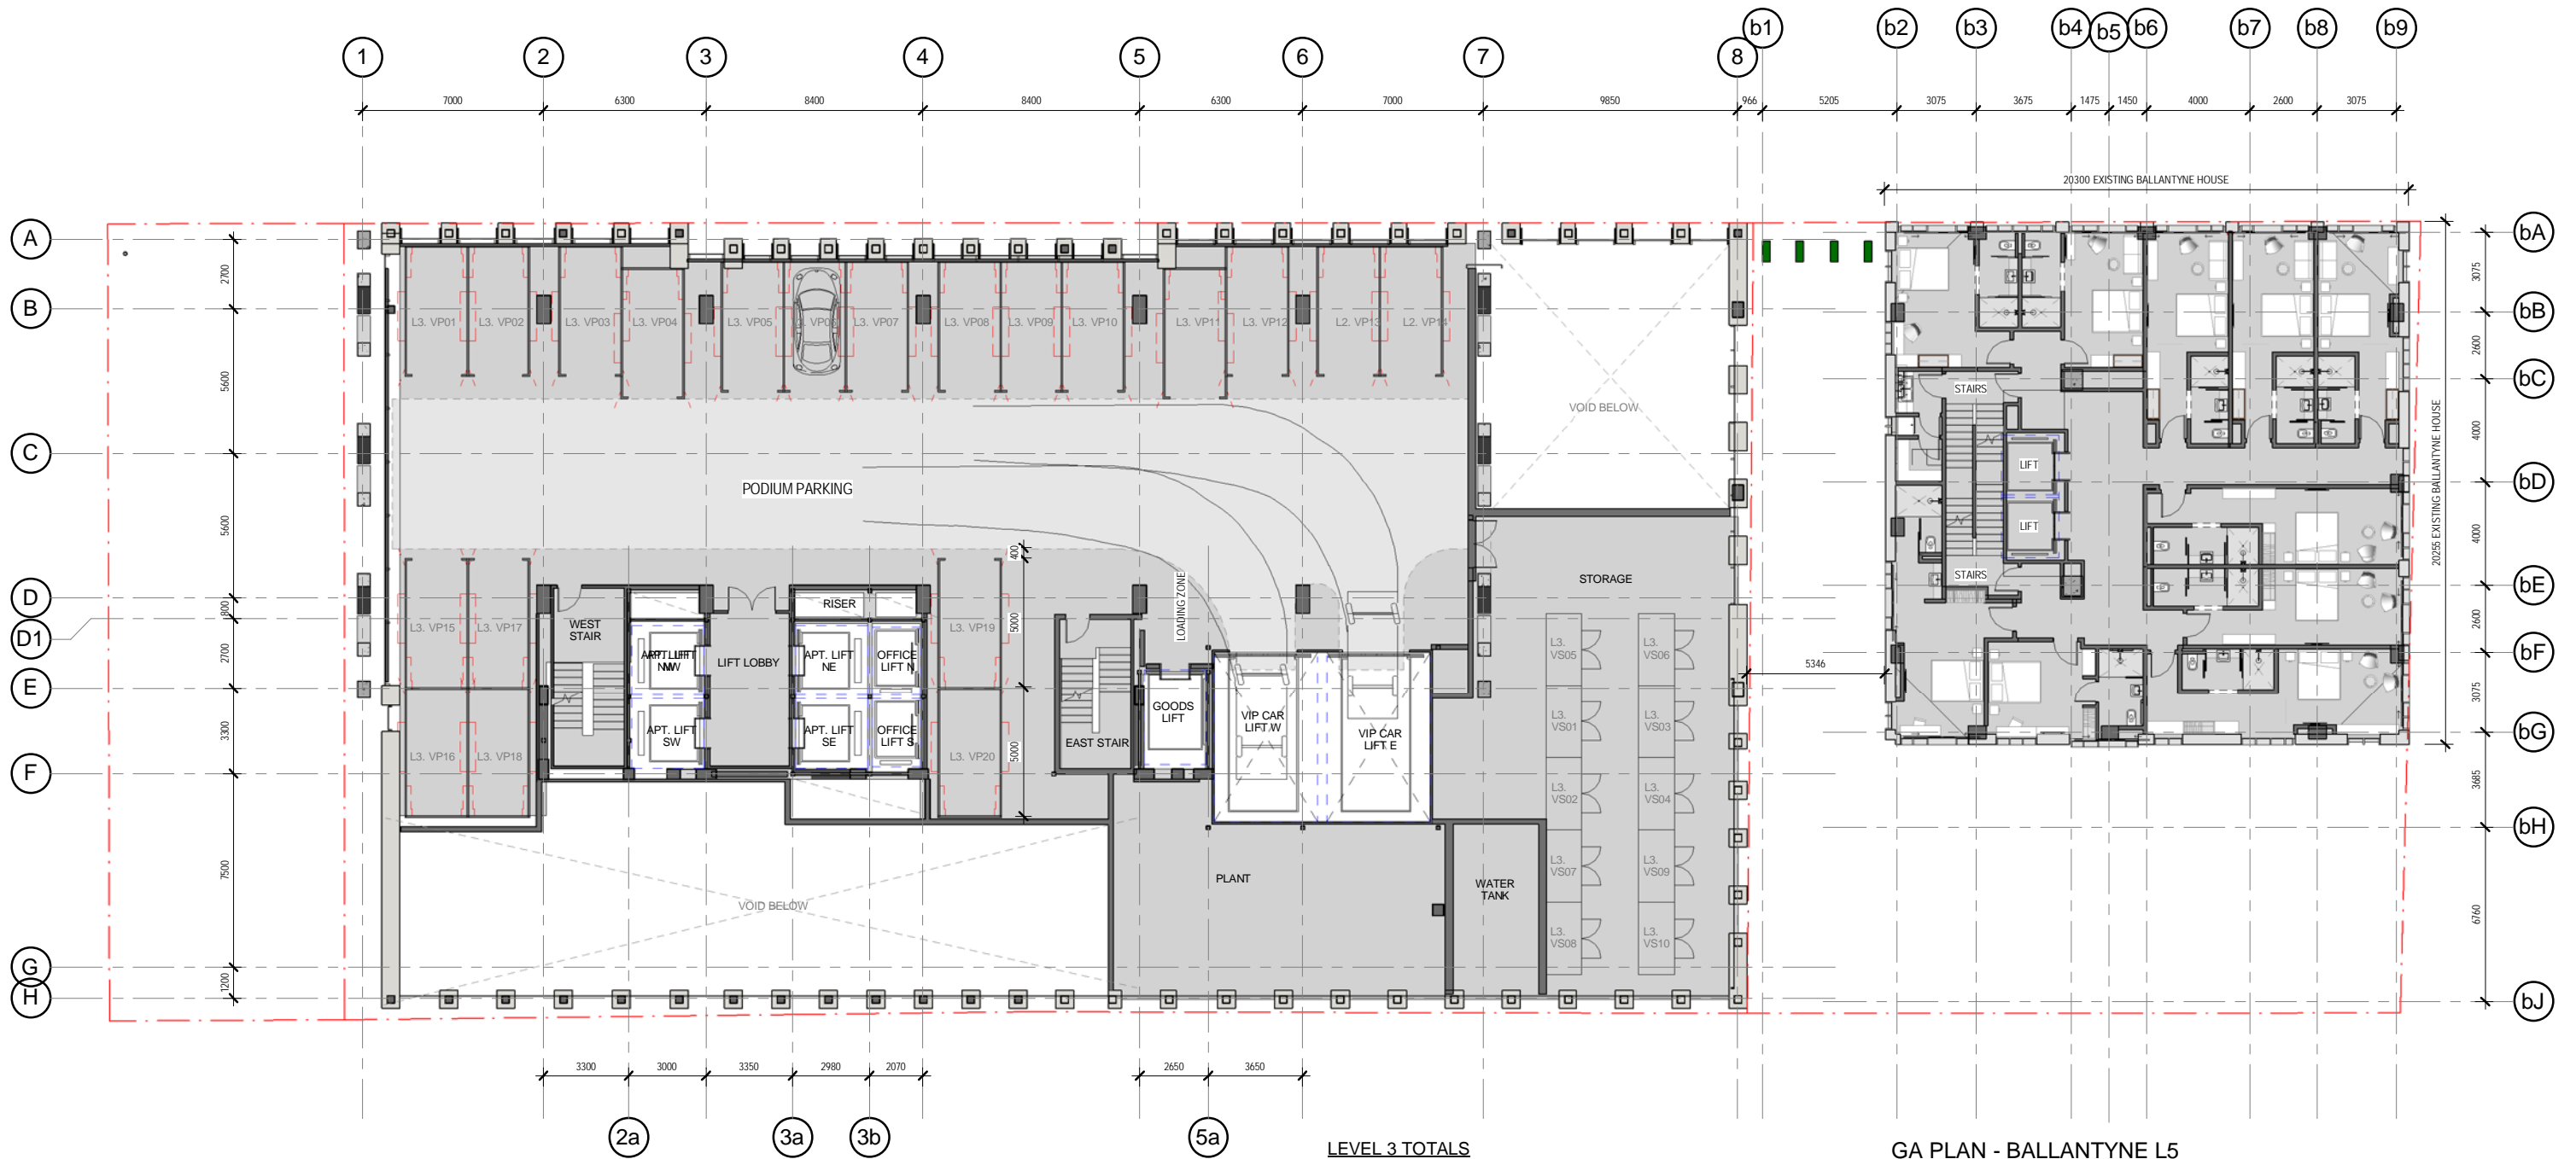

1 L3 - PODIUM PARKING & STORAGE
SCALE 1 : 125

LEVEL 3 TOTALS

CARPARK TOTAL = 20
All carpark spaces 5.0m long x 2.4m wide, refer traffic engineers report for further detail.

STORAGE / LOCKER TOTAL = 10
Locker type 1 total = 10
2.8m wide x 1.4m deep x 2.0m high = 7.84 sqm.

GA PLAN - BALLANTYNE L5


REV	REASON FOR ISSUE	DATE	CURRENT REVISION DESCRIPTION	TEAM:
E	RESOURCE CONSENT	27-11-2015		
D	FOR INFORMATION	13-11-2015		
C	FOR INFORMATION	04-11-2015		
B	FOR INFORMATION	15-10-2015		
A	PRELIMINARY DESIGN	04-09-2015		

DO NOT SCALE. CONTRACTOR MUST VERIFY DIMENSIONS ON SITE BEFORE COMMENCING ANY WORK.

PROJECT NAME: **CUSTOMS RESIDENTIAL**
PROJECT ADDRESS: **69-105 CUSTOMS STREET EAST AUCKLAND CENTRAL**

DRAWING NUMBER: **1457 - 1-230**
DRAWING NAME: **L3 - GA PLAN - PODIUM PARKING & STORAGE**

DATE: 13-11-2015 SCALE: 1 : 125 @ A1 JOB NO: 11 11 1457
FOR: **DEVELOPED DESIGN** REV: **E**

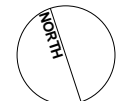

peddlethorp

AUCKLAND L5, 23 Customs St East, 1010
+64 9 379 9405
CHRISTCHURCH L1, 219 High St, 8011
+64 3 943 6543

E PT@peddlethorp.co.nz W peddlethorp.co.nz
PEDDLE THORP AITKEN LTD NEW ZEALAND



GA PLAN - BALLANTYNE L6

1 L5 - OFFICES & TERRACE
SCALE 1 : 125

REV	REASON FOR ISSUE	DATE	CURRENT REVISION DESCRIPTION	TEAM:
E	RESOURCE CONSENT	27-11-2015		
D	FOR INFORMATION	13-11-2015		
C	FOR INFORMATION	04-11-2015		
B	FOR INFORMATION	15-10-2015		
A	PRELIMINARY DESIGN	04-09-2015		

DO NOT SCALE. CONTRACTOR MUST VERIFY DIMENSIONS ON SITE BEFORE COMMENCING ANY WORK.

PROJECT NAME: **CUSTOMS RESIDENTIAL**
PROJECT ADDRESS: **69-105 CUSTOMS STREET EAST AUCKLAND CENTRAL**

DRAWING NUMBER: **1457 - 1-250**
DRAWING NAME: **L5 - GA PLAN - PODIUM OFFICES**


DATE: **13-11-2015** SCALE: **1 : 125 @ A1** JOB NO: **11 11 1457**
FOR: **DEVELOPED DESIGN** REV: **E**

peddlethorp

AUCKLAND L5, 23 Customs St East, 1010
+64 9 379 9405
CHRISTCHURCH L1, 219 High St, 8011
+64 3 943 6543

E PT@peddlethorp.co.nz W peddlethorp.co.nz
PEDDLE THORP AITKEN LTD NEW ZEALAND

27/11/2015 12:09:45 p.m.

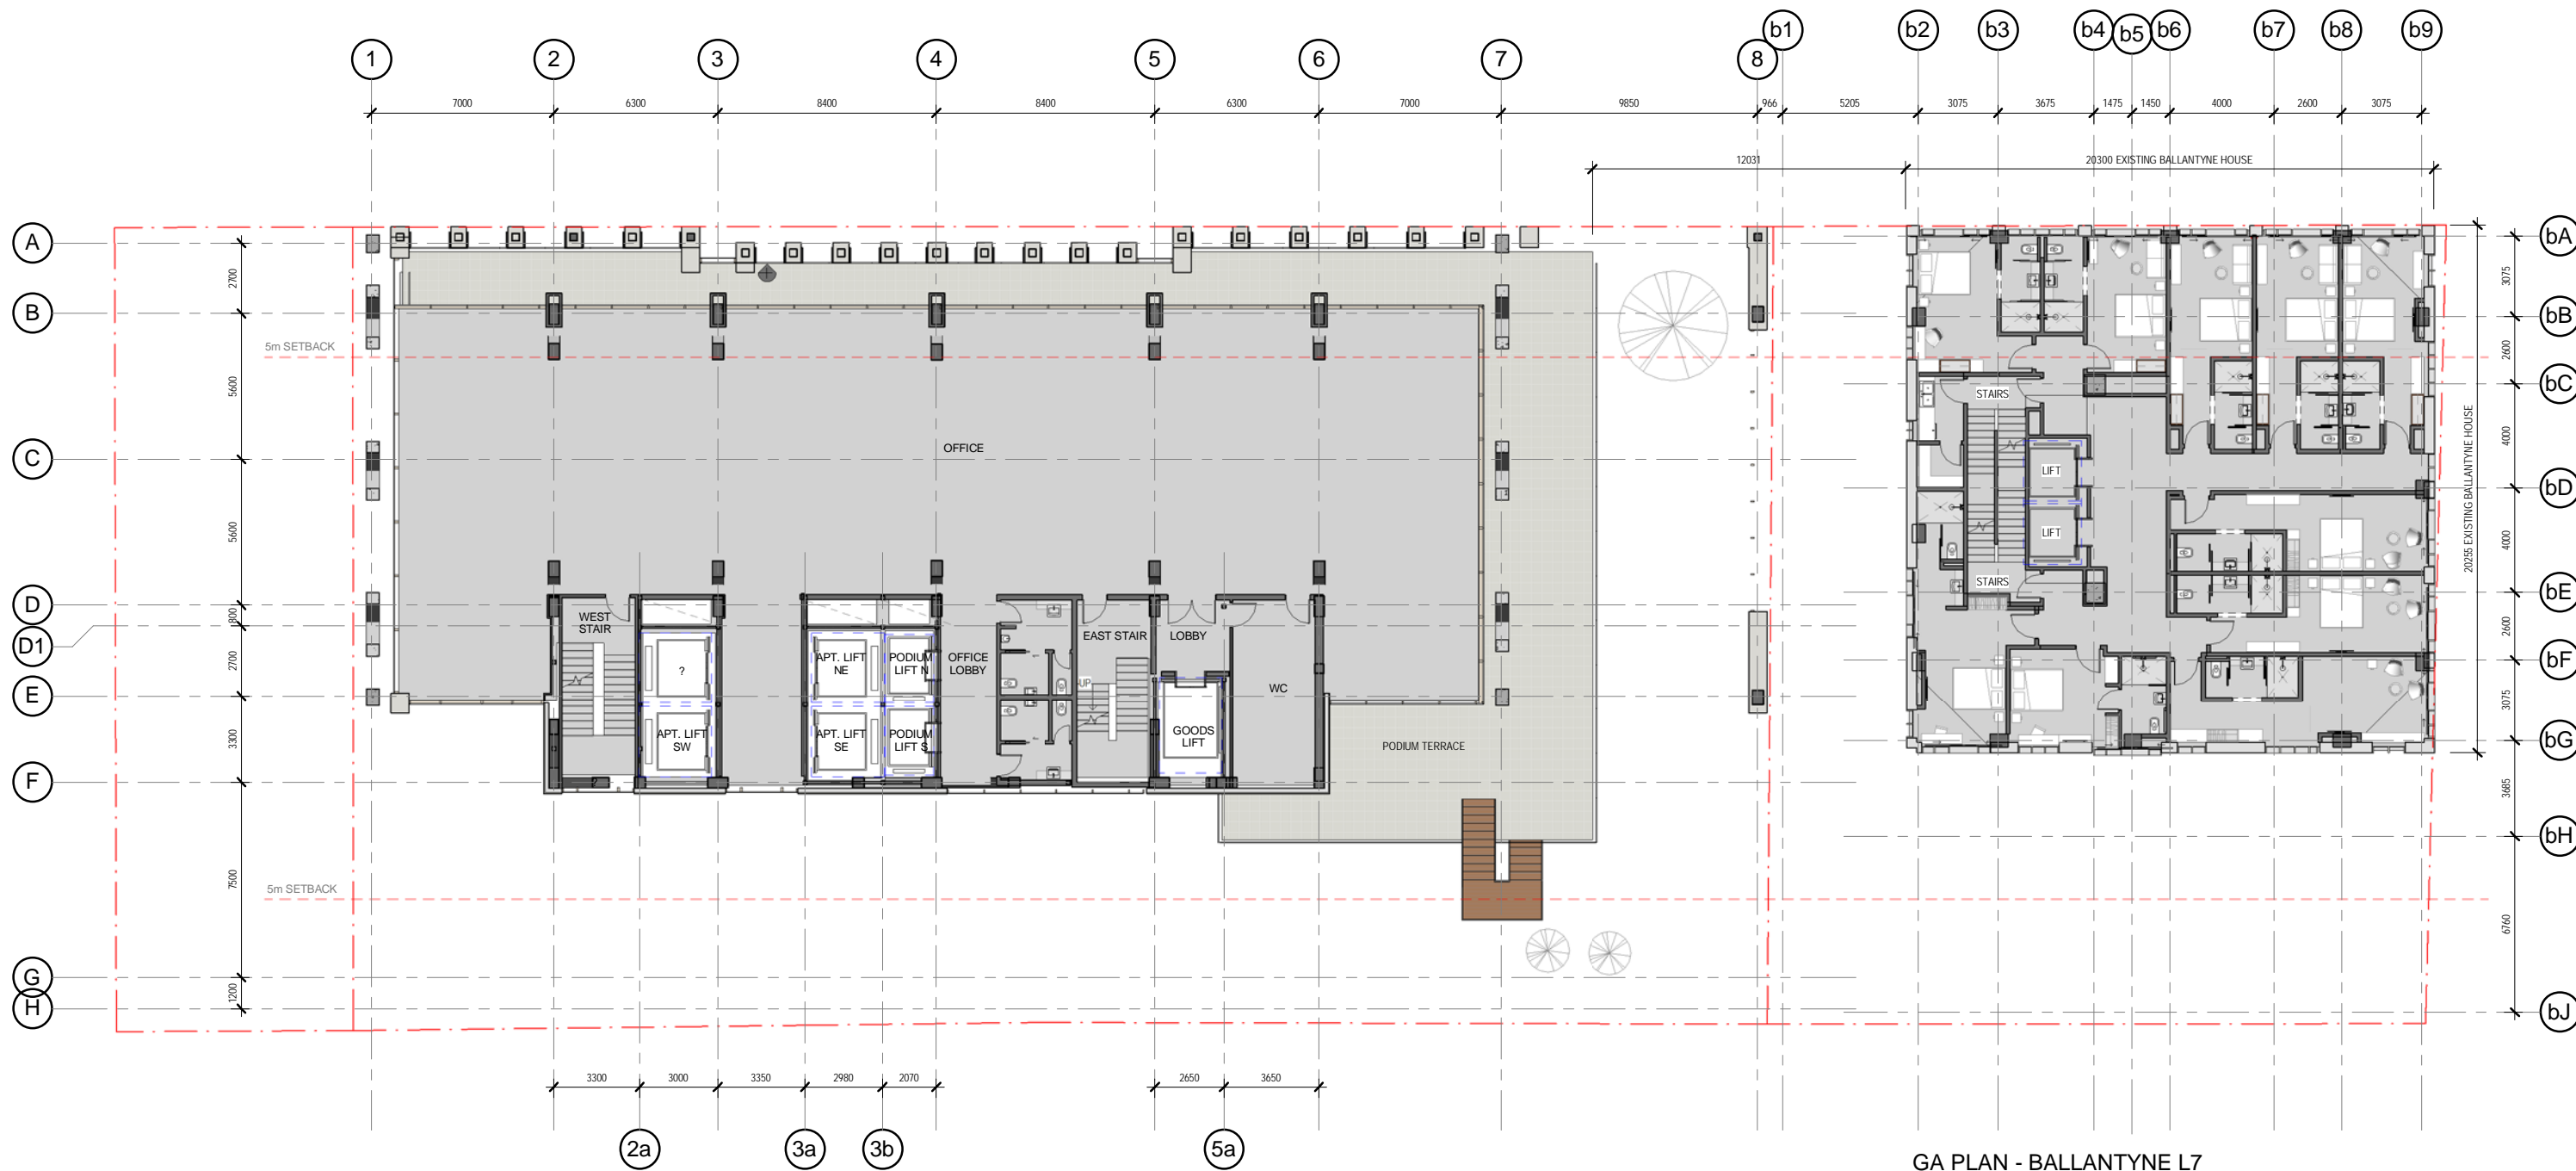

GA PLAN - BALLANTYNE L7

1 L6 - OFFICES & TERRACE
SCALE 1 : 125

REV	REASON FOR ISSUE	DATE	CURRENT REVISION DESCRIPTION	TEAM:
E	RESOURCE CONSENT	27-11-2015		
D	FOR INFORMATION	13-11-2015		
C	FOR INFORMATION	04-11-2015		
B	FOR INFORMATION	15-10-2015		
A	PRELIMINARY DESIGN	04-09-2015		

DO NOT SCALE. CONTRACTOR MUST VERIFY DIMENSIONS ON SITE BEFORE COMMENCING ANY WORK.

PROJECT NAME: CUSTOMS RESIDENTIAL
PROJECT ADDRESS: 69-105 CUSTOMS STREET EAST AUCKLAND CENTRAL

DRAWING NUMBER: 1457 - 1-260
DRAWING NAME: L6 - GA PLAN - PODIUM OFFICES

DATE: 13-11-2015 SCALE: 1 : 125 @ A1 JOB NO: 11 11 1457
FOR: DEVELOPED DESIGN REV: E


peddlethorp

AUCKLAND L5, 23 Customs St East, 1010
CHRISTCHURCH L1, 219 High St, 8011
+64 9 379 9405
+64 3 943 6543

E PT@peddlethorp.co.nz W peddlethorp.co.nz
PEDDLE THORP AITKEN LTD NEW ZEALAND

27/11/2015 12:10:13 p.m.



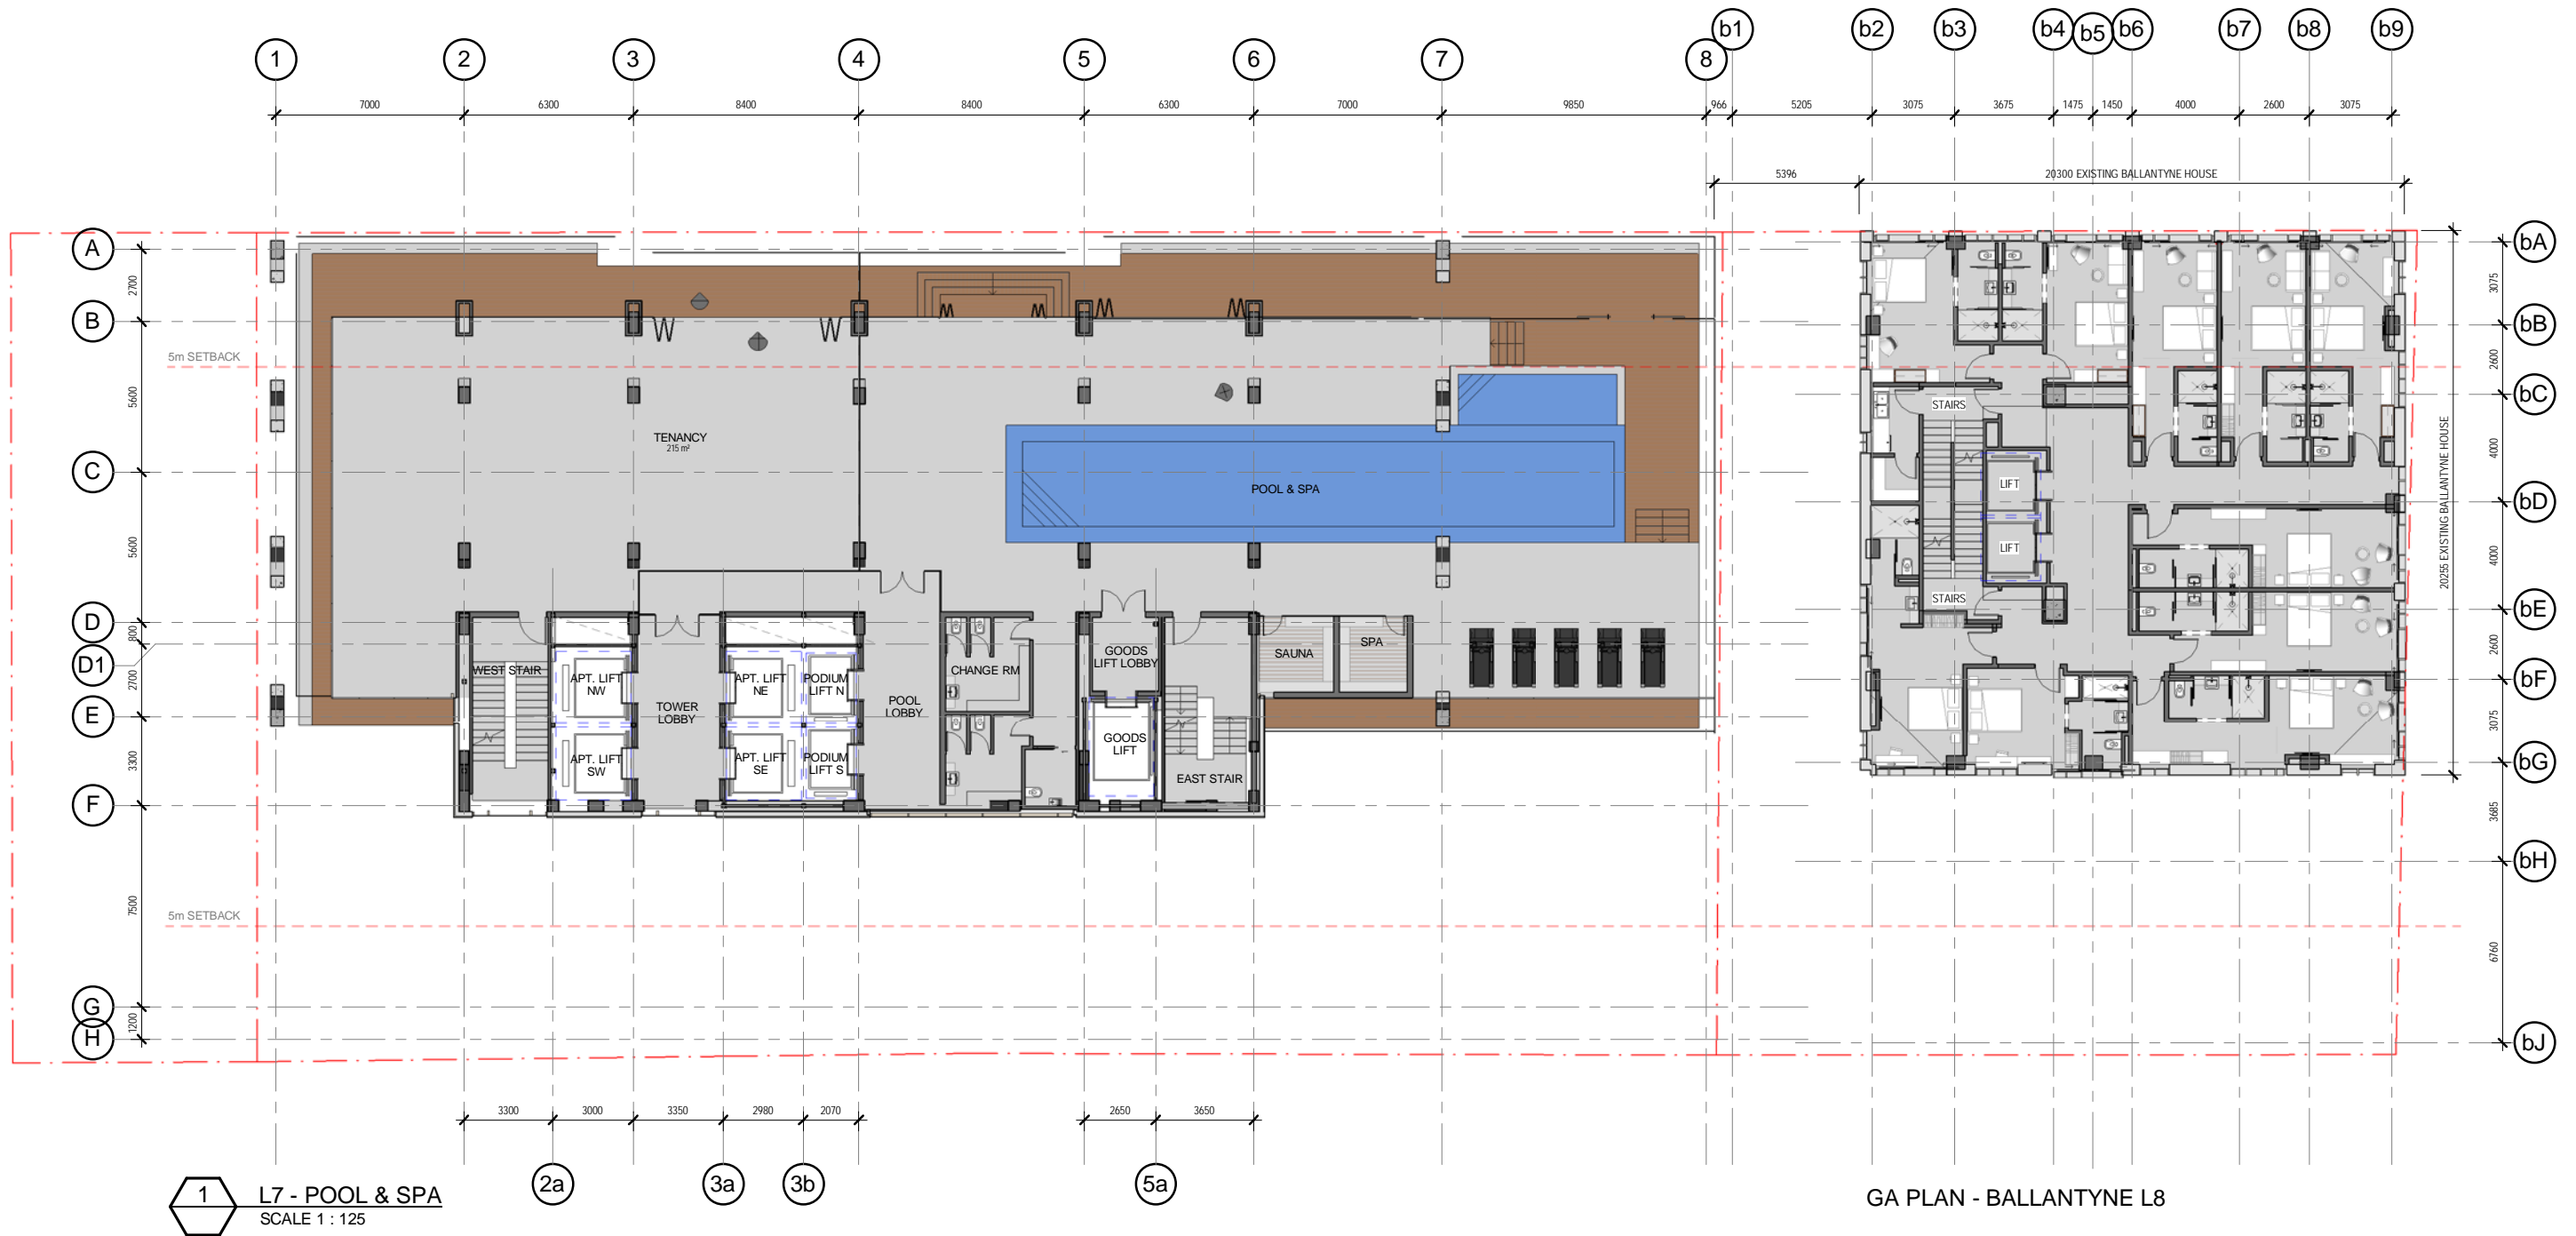

REV	REASON FOR ISSUE	DATE	CURRENT REVISION DESCRIPTION	TEAM:
E	RESOURCE CONSENT	27-11-2015		
D	FOR INFORMATION	13-11-2015		
C	FOR INFORMATION	04-11-2015		
B	FOR INFORMATION	15-10-2015		
A	PRELIMINARY DESIGN	04-09-2015		

DO NOT SCALE. CONTRACTOR MUST VERIFY DIMENSIONS ON SITE BEFORE COMMENCING ANY WORK.

PROJECT NAME: **CUSTOMS RESIDENTIAL**
PROJECT ADDRESS: **69-105 CUSTOMS STREET EAST AUCKLAND CENTRAL**

DRAWING NUMBER: **1457 - 1-270**
DRAWING NAME: **L7 - GA PLAN - POOL & SPA**

DATE: 13-11-2015 SCALE: 1 : 125 @ A1 JOB NO: 11 11 1457
FOR: **DEVELOPED DESIGN** REV: **E**

peddlethorp

AUCKLAND L5, 23 Customs St East, 1010
CHRISTCHURCH L1, 219 High St, 8011
+64 9 379 9405
+64 3 943 6543

E PT@peddlethorp.co.nz W peddlethorp.co.nz
PEDDLE THORP AITKEN LTD NEW ZEALAND

27/11/2015 12:10:42 p.m.



1 L8 - APARTMENTS
SCALE 1 : 125

FLOOR TYPE A:
TYPICAL TO LEVELS 8, 13, 15, 20, 21, 27, 28, 33, 35

REV	REASON FOR ISSUE	DATE	CURRENT REVISION DESCRIPTION	TEAM:
C	RESOURCE CONSENT	27-11-2015		
B	FOR INFORMATION	13-11-2015		
A	FOR INFORMATION	04-11-2015		

DO NOT SCALE. CONTRACTOR MUST VERIFY DIMENSIONS ON SITE BEFORE COMMENCING ANY WORK.

PROJECT NAME: CUSTOMS RESIDENTIAL
PROJECT ADDRESS: 69-105 CUSTOMS STREET EAST AUCKLAND CENTRAL

DRAWING NUMBER: 1457 - 1-300

DRAWING NAME: L8 - GA PLAN - APTS.

DATE: 13-11-2015 SCALE: 1 : 125 @ A1 JOB NO: 11 11 1457
FOR: DEVELOPED DESIGN REV: C

peddlethorp

AUCKLAND L5, 23 Customs St East, 1010
+64 9 379 9405
CHRISTCHURCH L1, 219 High St, 8011
+64 3 943 6543

E PT@peddlethorp.co.nz W peddlethorp.co.nz
PEDDLE THORP AITKEN LTD NEW ZEALAND

27/11/2015 12:11:08 p.m.





1 L15 - APARTMENTS
SCALE 1 : 125

FLOOR TYPE A:
TYPICAL TO LEVELS 8, 13, 15, 20, 21, 27, 28, 33, 35


REV	REASON FOR ISSUE	DATE	CURRENT REVISION DESCRIPTION	TEAM:
E	RESOURCE CONSENT	27-11-2015		
D	FOR INFORMATION	13-11-2015		
C	FOR INFORMATION	04-11-2015		
B	FOR INFORMATION	15-10-2015		
A	PRELIMINARY DESIGN	04-09-2015		

DO NOT SCALE. CONTRACTOR MUST VERIFY DIMENSIONS ON SITE BEFORE COMMENCING ANY WORK.

PROJECT NAME: CUSTOMS RESIDENTIAL
PROJECT ADDRESS: 69-105 CUSTOMS STREET EAST AUCKLAND CENTRAL

DRAWING NUMBER: 1457 -1-315
DRAWING NAME: L15 - GA PLAN - APTS. TYP.

DATE: 13-11-2015 SCALE: 1 : 125 @ A1 JOB NO: 11 11 1457
FOR: DEVELOPED DESIGN REV: E

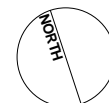

peddlethorp
AUCKLAND L5, 23 Customs St East, 1010
CHRISTCHURCH L1, 219 High St, 8011
E PT@peddlethorp.co.nz W peddlethorp.co.nz
PEDDLE THORP AITKEN LTD NEW ZEALAND



1 L16 - APARTMENTS
SCALE 1 : 125

FLOOR TYPE B:
TYPICAL TO LEVELS 16, 18, 29, 31

REV	REASON FOR ISSUE	DATE	CURRENT REVISION DESCRIPTION	TEAM:
E	RESOURCE CONSENT	27-11-2015		
D	FOR INFORMATION	13-11-2015		
C	FOR INFORMATION	04-11-2015		
B	FOR INFORMATION	15-10-2015		
A	PRELIMINARY DESIGN	04-09-2015		


DO NOT SCALE. CONTRACTOR MUST VERIFY DIMENSIONS ON SITE BEFORE COMMENCING ANY WORK.

PROJECT NAME: CUSTOMS RESIDENTIAL
PROJECT ADDRESS: 69-105 CUSTOMS STREET EAST AUCKLAND CENTRAL

DRAWING NUMBER: 1457 -1-316

DRAWING NAME: L16 - GA PLAN - APT. EAST DUPLEX LOWER TYP.

DATE: 13-11-2015 SCALE: 1 : 125 @ A1 JOB NO: 11 11 1457
FOR: DEVELOPED DESIGN REV: E

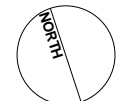

peddlethorp

AUCKLAND L5, 23 Customs St East, 1010
+64 9 379 9405
CHRISTCHURCH L1, 219 High St, 8011
+64 3 943 6543

E PT@peddlethorp.co.nz W peddlethorp.co.nz
PEDDLE THORP AITKEN LTD NEW ZEALAND

27/11/2015 12:11:56 p.m.



1 L17 - APARTMENTS
SCALE 1 : 125

FLOOR TYPE B:
TYPICAL TO LEVELS 17, 19, 30, 32

REV	REASON FOR ISSUE	DATE	CURRENT REVISION DESCRIPTION	TEAM:
E	RESOURCE CONSENT	27-11-2015		
D	FOR INFORMATION	13-11-2015		
C	FOR INFORMATION	04-11-2015		
B	FOR INFORMATION	15-10-2015		
A	PRELIMINARY DESIGN	04-09-2015		


DO NOT SCALE. CONTRACTOR MUST VERIFY DIMENSIONS ON SITE BEFORE COMMENCING ANY WORK.

PROJECT NAME: CUSTOMS RESIDENTIAL
PROJECT ADDRESS: 69-105 CUSTOMS STREET EAST AUCKLAND CENTRAL

DRAWING NUMBER: 1457 -1-317

DRAWING NAME: L17 - GA PLAN - APTS. EAST DUPLEX UPPER TYP.

DATE: 13-11-2015 SCALE: 1 : 125 @ A1 JOB NO: 11 11 1457
FOR: DEVELOPED DESIGN REV: E

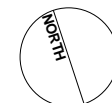

peddlethorp

AUCKLAND L5, 23 Customs St East, 1010
+64 9 379 9405
CHRISTCHURCH L1, 219 High St, 8011
+64 3 943 6543

E PT@peddlethorp.co.nz W peddlethorp.co.nz
PEDDLE THORP AITKEN LTD NEW ZEALAND

27/11/2015 12:12:21 p.m.





1 L22 - APARTMENTS
SCALE 1 : 125

FLOOR TYPE B:
TYPICAL TO LEVELS 9, 11, 22, 25, 36

REV	REASON FOR ISSUE	DATE	CURRENT REVISION DESCRIPTION	TEAM:
B	RESOURCE CONSENT	27-11-2015		
A	FOR INFORMATION	13-11-2015		

DO NOT SCALE. CONTRACTOR MUST VERIFY DIMENSIONS ON SITE BEFORE COMMENCING ANY WORK.

PROJECT NAME: CUSTOMS RESIDENTIAL
PROJECT ADDRESS: 69-105 CUSTOMS STREET EAST AUCKLAND CENTRAL

DRAWING NUMBER: 1457 - 1-322
DRAWING NAME: L22 - GA PLAN - APTS. WEST DUPLEX LOWER TYP.
DATE: 13-11-2015 SCALE: 1 : 125 @ A1 JOB NO: 11 11 1457
FOR: DEVELOPED DESIGN REV: B

peddlethorp
AUCKLAND L5, 23 Customs St East, 1010 +64 9 379 9405
CHRISTCHURCH L1, 219 High St, 8011 +64 3 943 6543
E PT@peddlethorp.co.nz W peddlethorp.co.nz
PEDDLE THORP AITKEN LTD NEW ZEALAND





1 L23 - APARTMENTS
SCALE 1 : 125

FLOOR TYPE B:
TYPICAL TO LEVELS 10, 12, 23, 26

REV	REASON FOR ISSUE	DATE	CURRENT REVISION DESCRIPTION	TEAM:
B	RESOURCE CONSENT	27-11-2015		
A	FOR INFORMATION	13-11-2015		

DO NOT SCALE. CONTRACTOR MUST VERIFY DIMENSIONS ON SITE BEFORE COMMENCING ANY WORK.

PROJECT NAME: CUSTOMS RESIDENTIAL
PROJECT ADDRESS: 69-105 CUSTOMS STREET EAST AUCKLAND CENTRAL

DRAWING NUMBER: 1457 - 1-323
DRAWING NAME: L23 - GA PLAN - APTS. WEST DUPLEX UPPER TYP.
DATE: 13-11-2015 SCALE: 1 : 125 @ A1 JOB NO: 11 11 1457
FOR: DEVELOPED DESIGN REV: B

peddlethorp
AUCKLAND L5, 23 Customs St East, 1010
CHRISTCHURCH L1, 219 High St, 8011
E PT@peddlethorp.co.nz W peddlethorp.co.nz
PEDDLE THORP AITKEN LTD NEW ZEALAND

27/11/2015 12:13:14 p.m.



1 L37 - APARTMENTS
SCALE 1 : 125

FLOOR TYPE B: (SIM) EAST SHOULDER REDUCTION
TYPICAL TO LEVELS 36, 37, 38, 39




REV	REASON FOR ISSUE	DATE	CURRENT REVISION DESCRIPTION	TEAM:
E	RESOURCE CONSENT	27-11-2015		
D	FOR INFORMATION	13-11-2015		
C	FOR INFORMATION	04-11-2015		
B	FOR INFORMATION	15-10-2015		
A	PRELIMINARY DESIGN	04-09-2015		

DO NOT SCALE. CONTRACTOR MUST VERIFY DIMENSIONS ON SITE BEFORE COMMENCING ANY WORK.

PROJECT NAME: **CUSTOMS RESIDENTIAL**
PROJECT ADDRESS: **69-105 CUSTOMS STREET EAST AUCKLAND CENTRAL**

DRAWING NUMBER: **1457 -1-337**
DRAWING NAME: **L37 - GA PLAN - APT. EAST GARDEN**

DATE: 13-11-2015 SCALE: 1 : 125 @ A1 JOB NO: 11 11 1457
FOR: **DEVELOPED DESIGN** REV: **E**

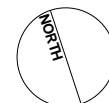

peddlethorp
AUCKLAND L5, 23 Customs St East, 1010
+64 9 379 9405
CHRISTCHURCH L1, 219 High St, 8011
+64 3 943 6543
E PT@peddlethorp.co.nz W peddlethorp.co.nz
PEDDLE THORP AITKEN LTD NEW ZEALAND

27/11/2015 12:13:43 p.m.



1 L38 - APARTMENTS
SCALE 1 : 125

FLOOR TYPE B: (SIM) EAST SHOULDER REDUCTION
TYPICAL TO LEVELS 36, 37, 38, 39


REV	REASON FOR ISSUE	DATE	CURRENT REVISION DESCRIPTION	TEAM:
C	RESOURCE CONSENT	27-11-2015		
B	FOR INFORMATION	13-11-2015		
A	FOR INFORMATION	04-11-2015		

DO NOT SCALE. CONTRACTOR MUST VERIFY DIMENSIONS ON SITE BEFORE COMMENCING ANY WORK.

PROJECT NAME: CUSTOMS RESIDENTIAL
PROJECT ADDRESS: 69-105 CUSTOMS STREET EAST AUCKLAND CENTRAL

DRAWING NUMBER: 1457 - 1-338
DRAWING NAME: L38 - GA PLAN - APTS. EAST GARDEN

DATE: 13-11-2015 SCALE: 1 : 125 @ A1 JOB NO: 11 11 1457
FOR: DEVELOPED DESIGN REV: C

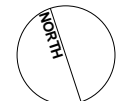

peddlethorp

AUCKLAND L5, 23 Customs St East, 1010
+64 9 379 9405
CHRISTCHURCH L1, 219 High St, 8011
+64 3 943 6543

E PT@peddlethorp.co.nz W peddlethorp.co.nz
PEDDLE THORP AITKEN LTD NEW ZEALAND

27/11/2015 12:14:12 p.m.





1 L39 - APARTMENTS
SCALE 1 : 125

FLOOR TYPE B: (SIM) EAST SHOULDER REDUCTION
TYPICAL TO LEVELS 36, 37, 38, 39



REV	REASON FOR ISSUE	DATE	CURRENT REVISION DESCRIPTION	TEAM:
C	RESOURCE CONSENT	27-11-2015		
B	FOR INFORMATION	13-11-2015		
A	FOR INFORMATION	04-11-2015		

DO NOT SCALE. CONTRACTOR MUST VERIFY DIMENSIONS ON SITE BEFORE COMMENCING ANY WORK.

PROJECT NAME: CUSTOMS RESIDENTIAL
PROJECT ADDRESS: 69-105 CUSTOMS STREET EAST AUCKLAND CENTRAL

DRAWING NUMBER: 1457 - 1-339
DRAWING NAME: L39 - GA PLAN - APTS. EAST GARDEN
DATE: 13-11-2015 SCALE: 1 : 125 @ A1 JOB NO: 11 11 1457
FOR: DEVELOPED DESIGN REV: C

peddlethorp
AUCKLAND L5, 23 Customs St East, 1010
+64 9 379 9405
CHRISTCHURCH L1, 219 High St, 8011
+64 3 943 6543
E PT@peddlethorp.co.nz W peddlethorp.co.nz
PEDDLE THORP AITKEN LTD NEW ZEALAND



1 L40 - APARTMENTS
SCALE 1 : 125

FLOOR TYPE A: (SIM) EAST SHOULDER REDUCTION
TYPICAL TO LEVEL 40


REV	REASON FOR ISSUE	DATE	CURRENT REVISION DESCRIPTION	TEAM:
C	RESOURCE CONSENT	27-11-2015		
B	FOR INFORMATION	13-11-2015		
A	FOR INFORMATION	04-11-2015		

DO NOT SCALE. CONTRACTOR MUST VERIFY DIMENSIONS ON SITE BEFORE COMMENCING ANY WORK.

PROJECT NAME: CUSTOMS RESIDENTIAL
PROJECT ADDRESS: 69-105 CUSTOMS STREET EAST AUCKLAND CENTRAL

DRAWING NUMBER: 1457 - 1-340
DRAWING NAME: L40 - GA PLAN - APTS. EAST GARDEN

DATE: 13-11-2015 SCALE: 1 : 125 @ A1 JOB NO: 11 11 1457
FOR: DEVELOPED DESIGN REV: C

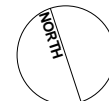

peddlethorp

AUCKLAND L5, 23 Customs St East, 1010
+64 9 379 9405
CHRISTCHURCH L1, 219 High St, 8011
+64 3 943 6543

E PT@peddlethorp.co.nz W peddlethorp.co.nz
PEDDLE THORP AITKEN LTD NEW ZEALAND

27/11/2015 12:15:14 p.m.



1 L41 - APARTMENTS
SCALE 1 : 125

FLOOR TYPE C:
TYPICAL TO LEVEL 41, 42, 43

REV	REASON FOR ISSUE	DATE	CURRENT REVISION DESCRIPTION	TEAM:
E	RESOURCE CONSENT	27-11-2015		
D	FOR INFORMATION	13-11-2015		
C	FOR INFORMATION	04-11-2015		
B	FOR INFORMATION	15-10-2015		
A	PRELIMINARY DESIGN	04-09-2015		

DO NOT SCALE. CONTRACTOR MUST VERIFY DIMENSIONS ON SITE BEFORE COMMENCING ANY WORK.

PROJECT NAME: CUSTOMS RESIDENTIAL
PROJECT ADDRESS: 69-105 CUSTOMS STREET EAST AUCKLAND CENTRAL

DRAWING NUMBER: 1457 - 1-341
DRAWING NAME: L41 - GA PLAN - PENTHOUSEx2 - TYP C
DATE: 13-11-2015 SCALE: 1 : 125 @ A1
FOR: DEVELOPED DESIGN



JOB NO: 11 11 1457
REV: E

peddlethorp
AUCKLAND L5, 23 Customs St East, 1010
CHRISTCHURCH L1, 219 High St, 8011
E PT@peddlethorp.co.nz W peddlethorp.co.nz
PEDDLE THORP AITKEN LTD NEW ZEALAND

27/11/2015 12:15:48 p.m.



1 L42 - APARTMENTS
SCALE 1 : 125

FLOOR TYPE C:
TYPICAL TO LEVEL 41, 42, 43

REV	REASON FOR ISSUE	DATE	CURRENT REVISION DESCRIPTION	TEAM:
B	RESOURCE CONSENT	27-11-2015		
A	FOR INFORMATION	04-11-2015		

DO NOT SCALE. CONTRACTOR MUST VERIFY DIMENSIONS ON SITE BEFORE COMMENCING ANY WORK.

PROJECT NAME: CUSTOMS RESIDENTIAL
PROJECT ADDRESS: 69-105 CUSTOMS STREET EAST AUCKLAND CENTRAL

DRAWING NUMBER: 1457 - 1-342
DRAWING NAME: L42 - GA PLAN - PENTHOUSEx2
DATE: 13-11-2015 SCALE: 1 : 125 @ A1
FOR: RESOURCE CONSENT

JOB NO: 11 11 1457
REV: B

peddlethorp
AUCKLAND L5, 23 Customs St East, 1010 +64 9 379 9405
CHRISTCHURCH L1, 219 High St, 8011 +64 3 943 6543
E PT@peddlethorp.co.nz W peddlethorp.co.nz
PEDDLE THORP AITKEN LTD NEW ZEALAND

27/11/2015 12:16:22 p.m.



1 L43 - APARTMENTS
SCALE 1 : 125

FLOOR TYPE C:
TYPICAL TO LEVEL 41, 42, 43

REV	REASON FOR ISSUE	DATE	CURRENT REVISION DESCRIPTION	TEAM:
B	RESOURCE CONSENT	27-11-2015		
A	FOR INFORMATION	04-11-2015		

DO NOT SCALE. CONTRACTOR MUST VERIFY DIMENSIONS ON SITE BEFORE COMMENCING ANY WORK.

PROJECT NAME: CUSTOMS RESIDENTIAL

PROJECT ADDRESS: 69-105 CUSTOMS STREET EAST
AUCKLAND CENTRAL


10 20 50 100

DRAWING NUMBER: 1457 - 1-343

DRAWING NAME: L43 - GA PLAN - PENTHOUSEx2

DATE: 13-11-2015 SCALE: 1 : 125 @ A1

FOR: RESOURCE CONSENT

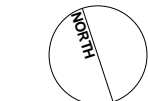

JOB NO: 11 11 1457

REV: B

peddlethorp

AUCKLAND L5, 23 Customs St East, 1010
+64 9 379 9405
CHRISTCHURCH L1, 219 High St, 8011
+64 3 943 6543

E PT@peddlethorp.co.nz W peddlethorp.co.nz
PEDDLE THORP AITKEN LTD NEW ZEALAND

27/11/2015 12:16:58 p.m.



1 L45 - APARTMENTS
SCALE 1 : 125

REV	REASON FOR ISSUE	DATE	CURRENT REVISION DESCRIPTION	TEAM:
B	RESOURCE CONSENT	27-11-2015		
A	FOR INFORMATION	04-11-2015		

DO NOT SCALE. CONTRACTOR MUST VERIFY DIMENSIONS ON SITE BEFORE COMMENCING ANY WORK.


PROJECT NAME: CUSTOMS RESIDENTIAL

PROJECT ADDRESS: 69-105 CUSTOMS STREET EAST
AUCKLAND CENTRAL

DRAWING NUMBER: 1457 - 1-345

DRAWING NAME: L45 - GA PLAN - PENTHOUSEx2 - TYP D

DATE: 13-11-2015 SCALE: 1 : 125 @ A1 JOB NO: 11 11 1457
FOR: DEVELOPED DESIGN REV: B

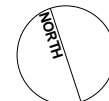

peddlethorp

AUCKLAND L5, 23 Customs St East, 1010
+64 9 379 9405
CHRISTCHURCH L1, 219 High St, 8011
+64 3 943 6543

E PT@peddlethorp.co.nz W peddlethorp.co.nz
PEDDLE THORP AITKEN LTD NEW ZEALAND

27/11/2015 12:17:36 p.m.



1 L46 - APARTMENTS
SCALE 1 : 125

REV	REASON FOR ISSUE	DATE	CURRENT REVISION DESCRIPTION	TEAM:
B	RESOURCE CONSENT	27-11-2015		
A	FOR INFORMATION	04-11-2015		

DO NOT SCALE. CONTRACTOR MUST VERIFY DIMENSIONS ON SITE BEFORE COMMENCING ANY WORK.


PROJECT NAME: **CUSTOMS RESIDENTIAL**

PROJECT ADDRESS: **69-105 CUSTOMS STREET EAST
AUCKLAND CENTRAL**

DRAWING NUMBER: **1457 - 1-346**

DRAWING NAME: **L46 - GA PLAN - PENTHOUSEx2**

DATE: 13-11-2015 SCALE: 1 : 125 @ A1 JOB NO: 11 11 1457
FOR: **RESOURCE CONSENT** REV: **B**

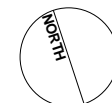

peddlethorp

AUCKLAND L5, 23 Customs St East, 1010
+64 9 379 9405
CHRISTCHURCH L1, 219 High St, 8011
+64 3 943 6543

E PT@peddlethorp.co.nz W peddlethorp.co.nz
PEDDLE THORP AITKEN LTD NEW ZEALAND

27/11/2015 12:18:14 p.m.



1 L47 - APARTMENTS
SCALE 1 : 125

REV	REASON FOR ISSUE	DATE	CURRENT REVISION DESCRIPTION	TEAM:
E	RESOURCE CONSENT	27-11-2015		
D	FOR INFORMATION	13-11-2015		
C	FOR INFORMATION	04-11-2015		
B	FOR INFORMATION	15-10-2015		
A	PRELIMINARY DESIGN	04-09-2015		

DO NOT SCALE. CONTRACTOR MUST VERIFY DIMENSIONS ON SITE BEFORE COMMENCING ANY WORK.


PROJECT NAME: **CUSTOMS RESIDENTIAL**

PROJECT ADDRESS: **69-105 CUSTOMS STREET EAST
AUCKLAND CENTRAL**

DRAWING NUMBER: **1457 - 1-347**

DRAWING NAME: **L47 - GA PLAN - PENTHOUSE - TYP
E**

DATE: 13-11-2015 SCALE: 1 : 125 @ A1 JOB NO: 11 11 1457
FOR: **DEVELOPED DESIGN** REV: **E**

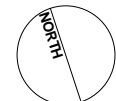

peddlethorp

AUCKLAND L5, 23 Customs St East, 1010
+64 9 379 9405
CHRISTCHURCH L1, 219 High St, 8011
+64 3 943 6543

E PT@peddlethorp.co.nz W peddlethorp.co.nz
PEDDLE THORP AITKEN LTD NEW ZEALAND



1 L48 - APARTMENTS
SCALE 1 : 125



REV	REASON FOR ISSUE	DATE	CURRENT REVISION DESCRIPTION	TEAM:
B	RESOURCE CONSENT	27-11-2015		
A	FOR INFORMATION	04-11-2015		

DO NOT SCALE. CONTRACTOR MUST VERIFY DIMENSIONS ON SITE BEFORE COMMENCING ANY WORK.


PROJECT NAME: CUSTOMS RESIDENTIAL

PROJECT ADDRESS: 69-105 CUSTOMS STREET EAST
AUCKLAND CENTRAL

DRAWING NUMBER: 1457 - 1-348

DRAWING NAME: L48 - GA PLAN - PENTHOUSE

DATE: 13-11-2015 SCALE: 1 : 125 @ A1 JOB NO: 11 11 1457
FOR: RESOURCE CONSENT REV: B

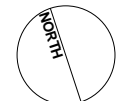

peddlethorp

AUCKLAND L5, 23 Customs St East, 1010
+64 9 379 9405
CHRISTCHURCH L1, 219 High St, 8011
+64 3 943 6543

E PT@peddlethorp.co.nz W peddlethorp.co.nz
PEDDLE THORP AITKEN LTD NEW ZEALAND

27/11/2015 12:19:36 p.m.



1 L49 - APARTMENTS
SCALE 1 : 125

REV	REASON FOR ISSUE	DATE	CURRENT REVISION DESCRIPTION	TEAM:
B	RESOURCE CONSENT	27-11-2015		
A	FOR INFORMATION	04-11-2015		

DO NOT SCALE. CONTRACTOR MUST VERIFY DIMENSIONS ON SITE BEFORE COMMENCING ANY WORK.


PROJECT NAME: CUSTOMS RESIDENTIAL

PROJECT ADDRESS: 69-105 CUSTOMS STREET EAST
AUCKLAND CENTRAL

DRAWING NUMBER: 1457 - 1-349

DRAWING NAME: L49 - GA PLAN - PENTHOUSE - TYP
F

DATE: 13-11-2015 SCALE: 1 : 125 @ A1 JOB NO: 11 11 1457
FOR: RESOURCE CONSENT REV: B

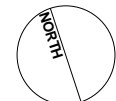

peddlethorp

AUCKLAND L5, 23 Customs St East, 1010
+64 9 379 9405
CHRISTCHURCH L1, 219 High St, 8011
+64 3 943 6543

E PT@peddlethorp.co.nz W peddlethorp.co.nz
PEDDLE THORP AITKEN LTD NEW ZEALAND

27/11/2015 12:20:28 p.m.



1 L50 - APARTMENTS
SCALE 1 : 125



REV	REASON FOR ISSUE	DATE	CURRENT REVISION DESCRIPTION	TEAM:
B	RESOURCE CONSENT	27-11-2015		
A	FOR INFORMATION	04-11-2015		

DO NOT SCALE. CONTRACTOR MUST VERIFY DIMENSIONS ON SITE BEFORE COMMENCING ANY WORK.


PROJECT NAME: CUSTOMS RESIDENTIAL

PROJECT ADDRESS: 69-105 CUSTOMS STREET EAST
AUCKLAND CENTRAL

DRAWING NUMBER: 1457 - 1-350

DRAWING NAME: L50 - GA PLAN - PENTHOUSE

DATE: 13-11-2015 SCALE: 1 : 125 @ A1 JOB NO: 11 11 1457
FOR: RESOURCE CONSENT REV: B

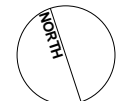

peddlethorp

AUCKLAND L5, 23 Customs St East, 1010
+64 9 379 9405
CHRISTCHURCH L1, 219 High St, 8011
+64 3 943 6543

E PT@peddlethorp.co.nz W peddlethorp.co.nz
PEDDLE THORP AITKEN LTD NEW ZEALAND




1 L51 - APARTMENTS
SCALE 1 : 125

REV	REASON FOR ISSUE	DATE	CURRENT REVISION DESCRIPTION	TEAM:
E	RESOURCE CONSENT	27-11-2015		
D	FOR INFORMATION	13-11-2015		
C	FOR INFORMATION	04-11-2015		
B	FOR INFORMATION	15-10-2015		
A	PRELIMINARY DESIGN	04-09-2015		

DO NOT SCALE. CONTRACTOR MUST VERIFY DIMENSIONS ON SITE BEFORE COMMENCING ANY WORK.

PROJECT NAME: CUSTOMS RESIDENTIAL


PROJECT ADDRESS: 69-105 CUSTOMS STREET EAST
AUCKLAND CENTRAL

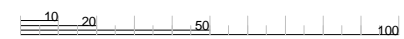

DRAWING NUMBER: 1457 - 1-351

DRAWING NAME: L51 - GA PLAN - VIP PENTHOUSE - L1

DATE: 13-11-2015 SCALE: 1 : 125 @ A1 JOB NO: 11 11 1457
FOR: DEVELOPED DESIGN REV: E

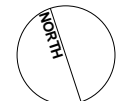

peddlethorp

AUCKLAND L5, 23 Customs St East, 1010
+64 9 379 9405
CHRISTCHURCH L1, 219 High St, 8011
+64 3 943 6543

E PT@peddlethorp.co.nz W peddlethorp.co.nz
PEDDLE THORP AITKEN LTD NEW ZEALAND



1 L52 - APARTMENTS
SCALE 1 : 125



REV	REASON FOR ISSUE	DATE	CURRENT REVISION DESCRIPTION	TEAM:
E	RESOURCE CONSENT	27-11-2015		
D	FOR INFORMATION	13-11-2015		
C	FOR INFORMATION	04-11-2015		
B	FOR INFORMATION	15-10-2015		
A	PRELIMINARY DESIGN	04-09-2015		

DO NOT SCALE. CONTRACTOR MUST VERIFY DIMENSIONS ON SITE BEFORE COMMENCING ANY WORK.


PROJECT NAME: CUSTOMS RESIDENTIAL

PROJECT ADDRESS: 69-105 CUSTOMS STREET EAST
AUCKLAND CENTRAL

DRAWING NUMBER: 1457 - 1-352

DRAWING NAME: L52 - GA PLAN - VIP PENTHOUSE - L2


DATE: 13-11-2015 SCALE: 1 : 125 @ A1 JOB NO: 11 11 1457
FOR: DEVELOPED DESIGN REV: E

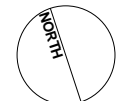

peddlethorp

AUCKLAND L5, 23 Customs St East, 1010
+64 9 379 9405
CHRISTCHURCH L1, 219 High St, 8011
+64 3 943 6543

E PT@peddlethorp.co.nz W peddlethorp.co.nz
PEDDLE THORP AITKEN LTD NEW ZEALAND

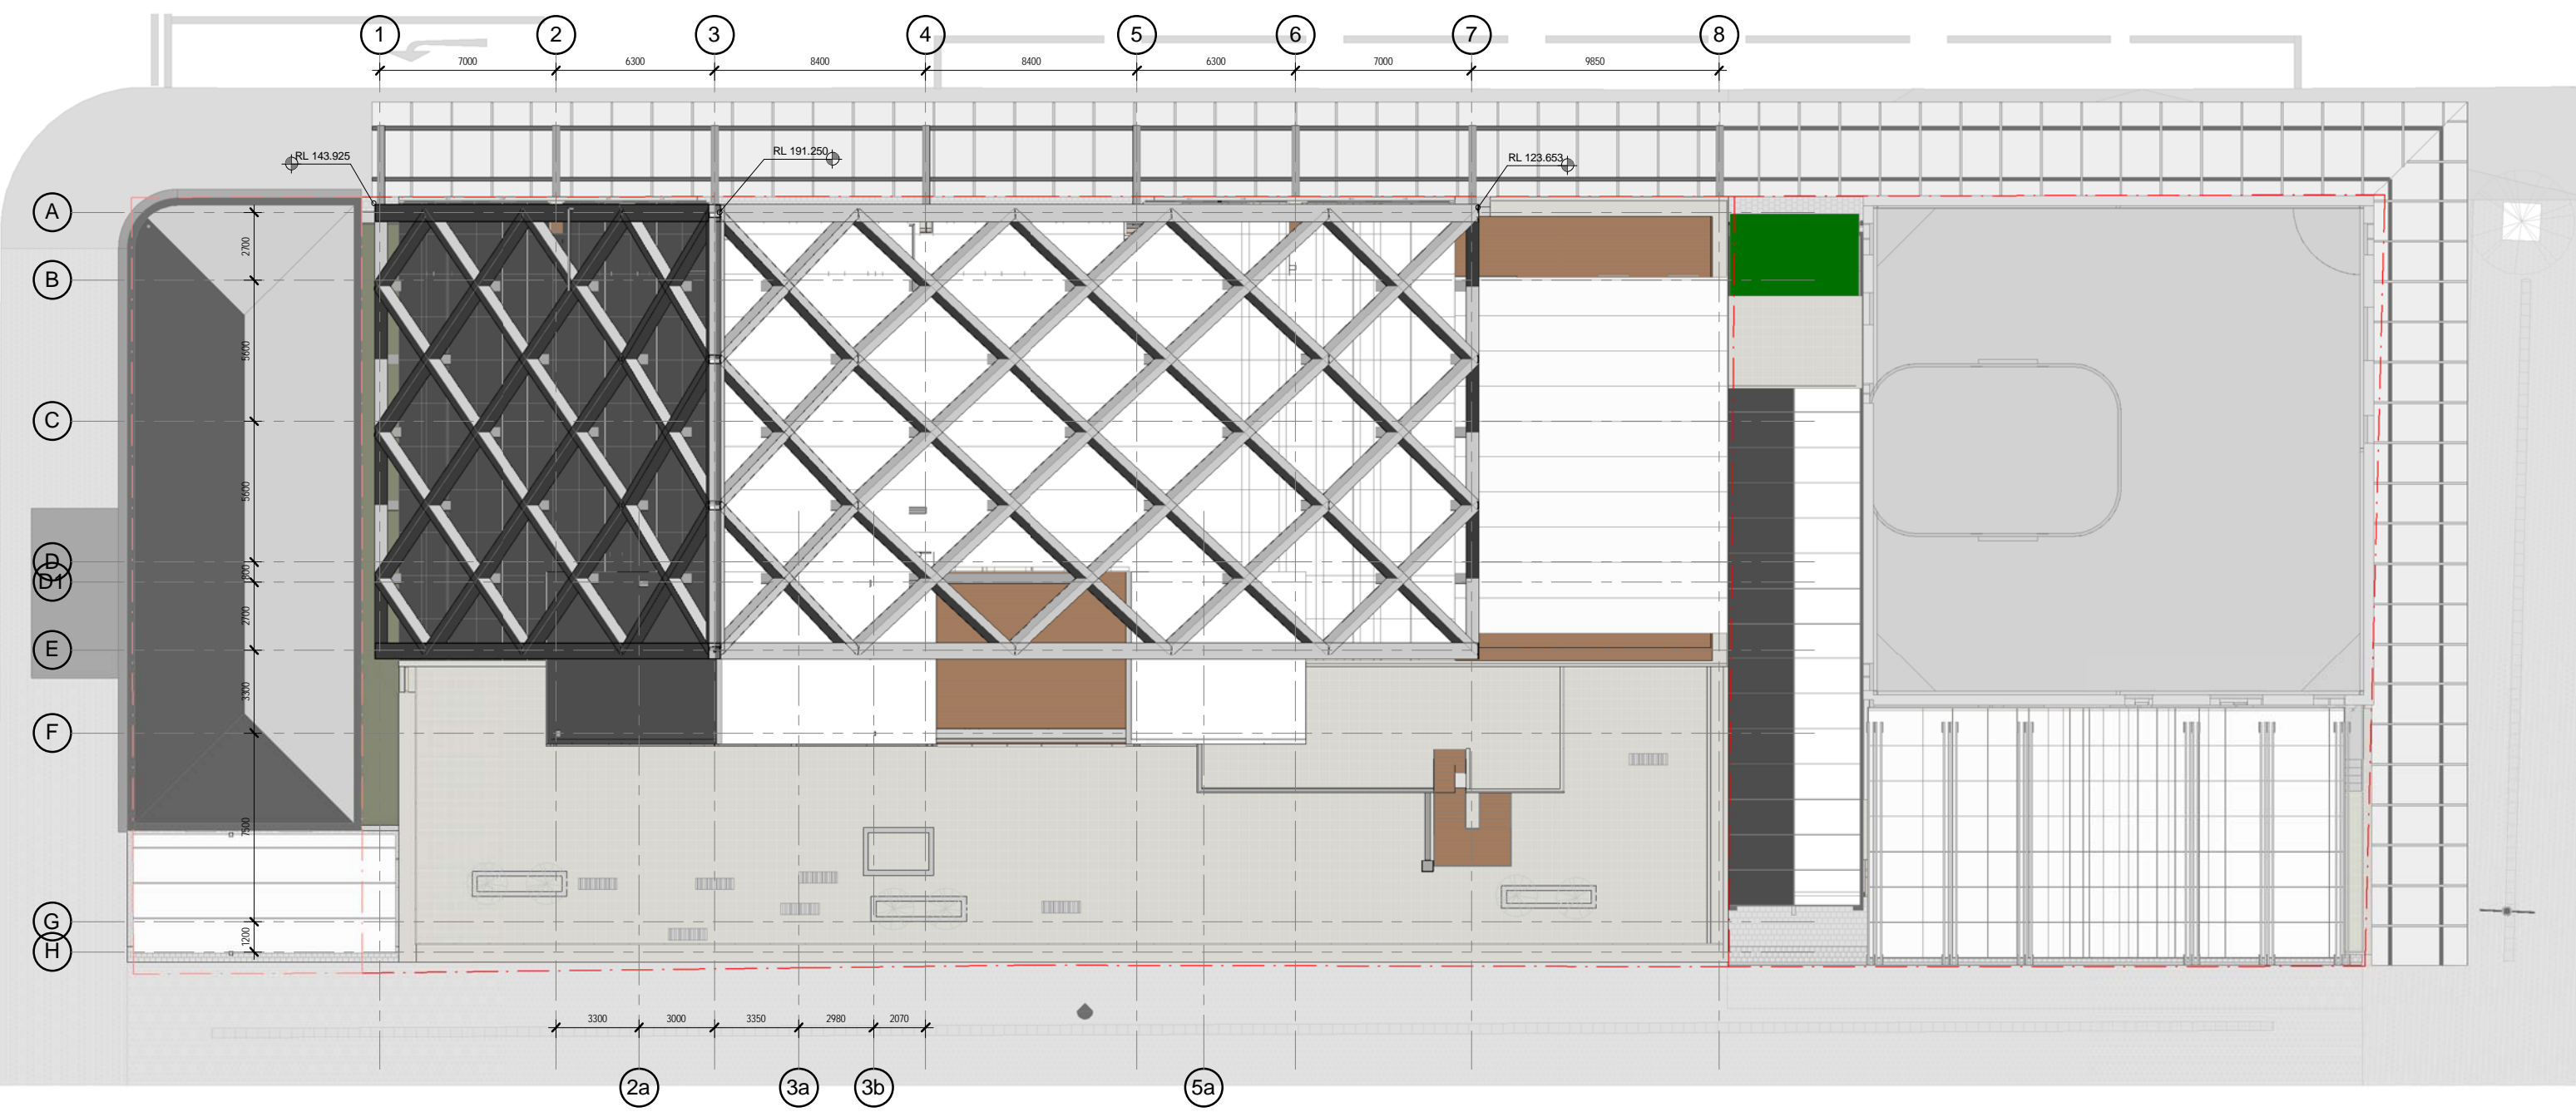

1 TOWER ROOF PLAN
SCALE 1 : 125




REV	REASON FOR ISSUE	DATE	CURRENT REVISION DESCRIPTION	TEAM:
D	RESOURCE CONSENT	27-11-2015		
C	FOR INFORMATION	23-11-2015		
B	FOR INFORMATION	04-11-2015		
A	PRELIMINARY DESIGN	04-09-2015		

DO NOT SCALE. CONTRACTOR MUST VERIFY DIMENSIONS ON SITE BEFORE COMMENCING ANY WORK.


PROJECT NAME: **CUSTOMS RESIDENTIAL**
PROJECT ADDRESS: **69-105 CUSTOMS STREET EAST AUCKLAND CENTRAL**

DRAWING NUMBER: **1457 - 1-360**
DRAWING NAME: **GA ROOF PLAN**
DATE: **13-11-2015** SCALE: **1 : 125 @ A1** JOB NO: **11 11 1457**
FOR: **RESOURCE CONSENT** REV: **D**

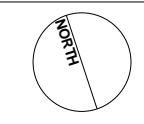


peddlethorp
AUCKLAND L5, 23 Customs St East, 1010
CHRISTCHURCH L1, 219 High St, 8011
E PT@peddlethorp.co.nz W peddlethorp.co.nz
PEDDLE THORP AITKEN LTD NEW ZEALAND


27/11/2015 12:23:32 p.m.

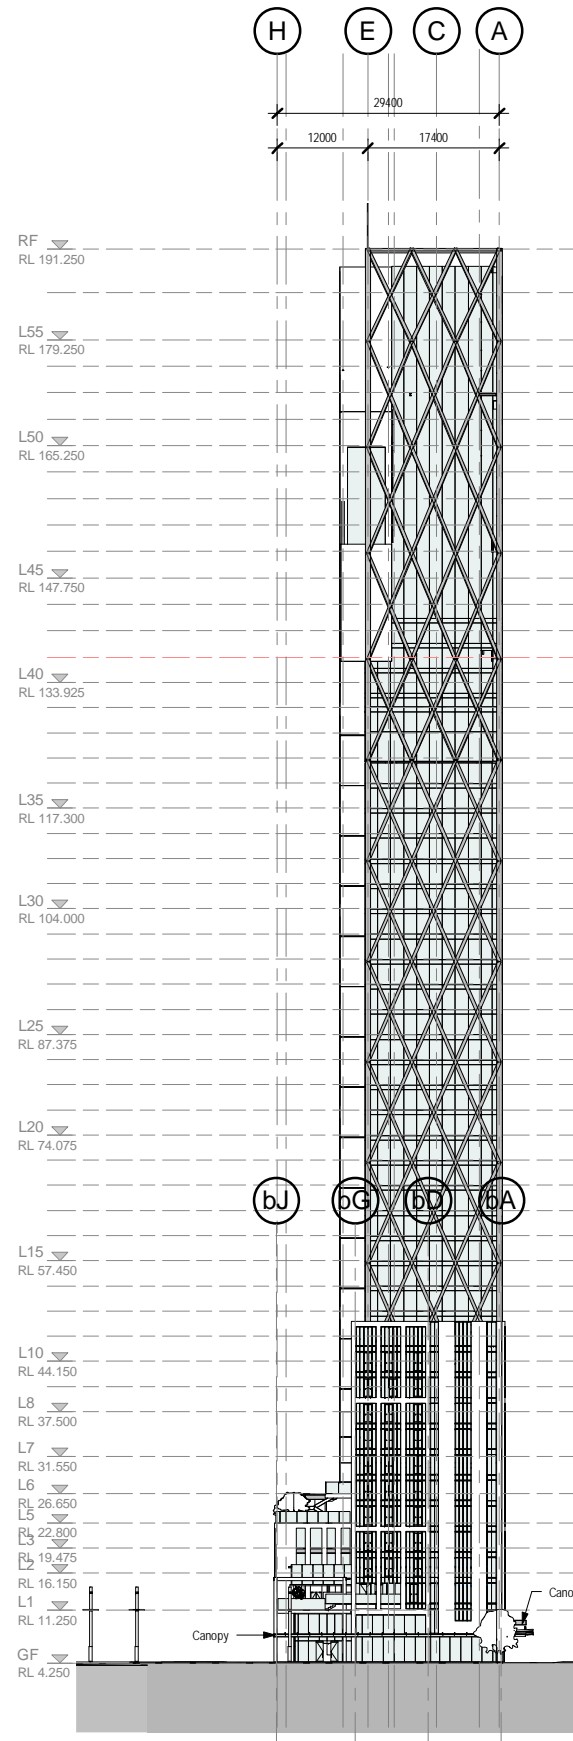


1 EAST ELEVATION
SCALE 1 : 500

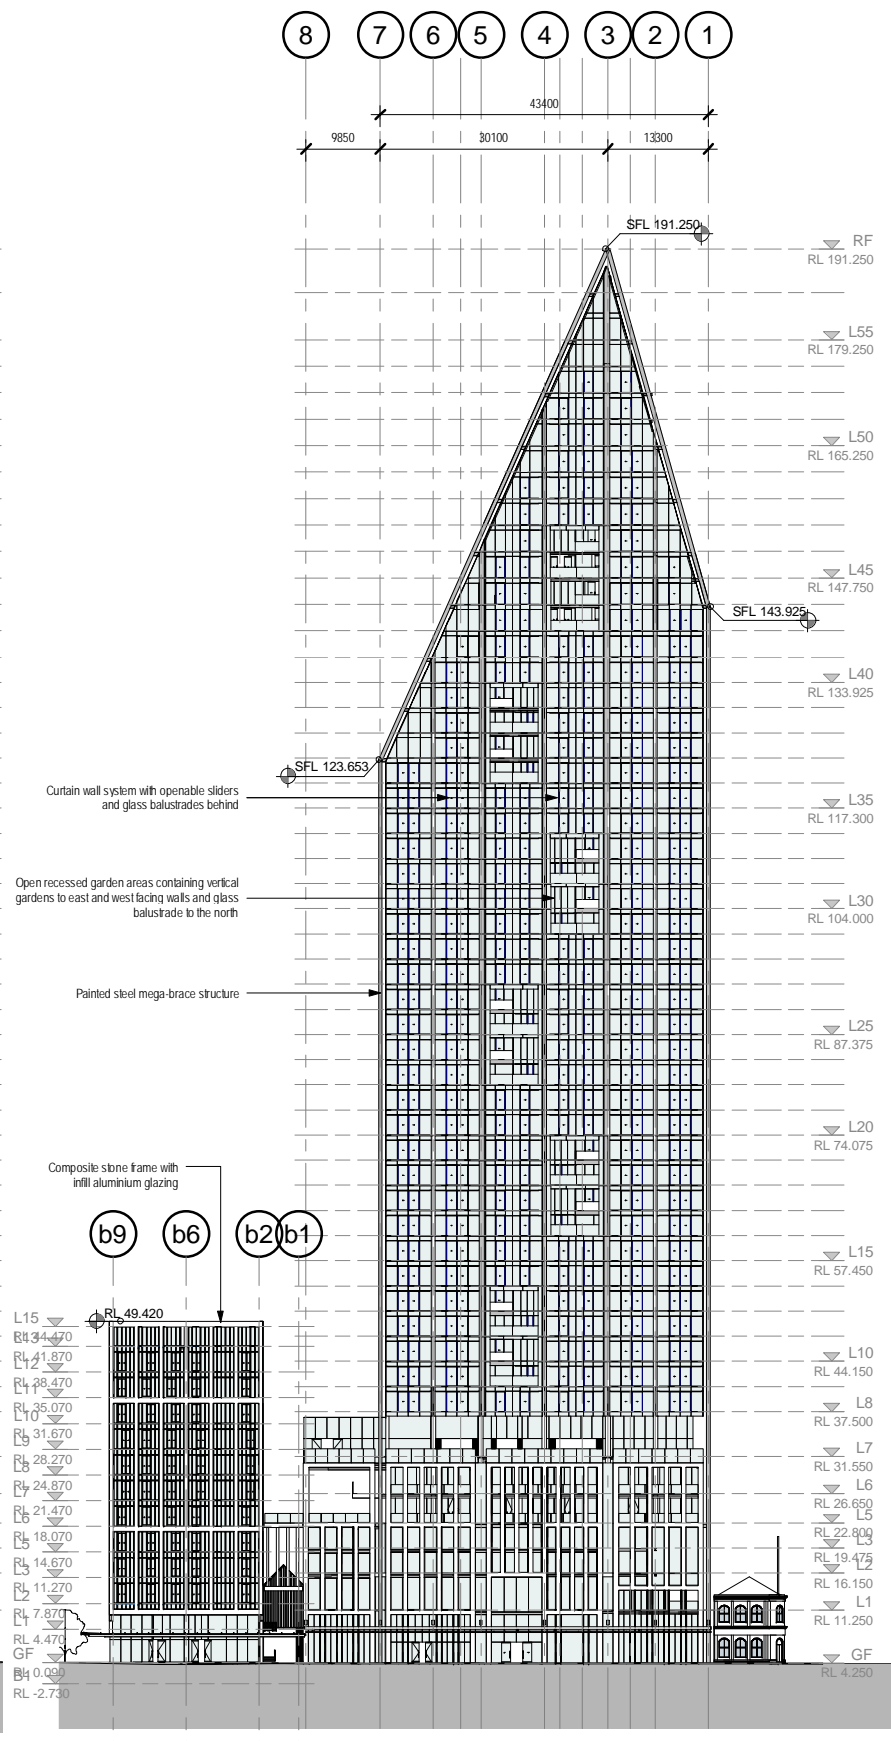

2 NORTH ELEVATION
SCALE 1 : 500

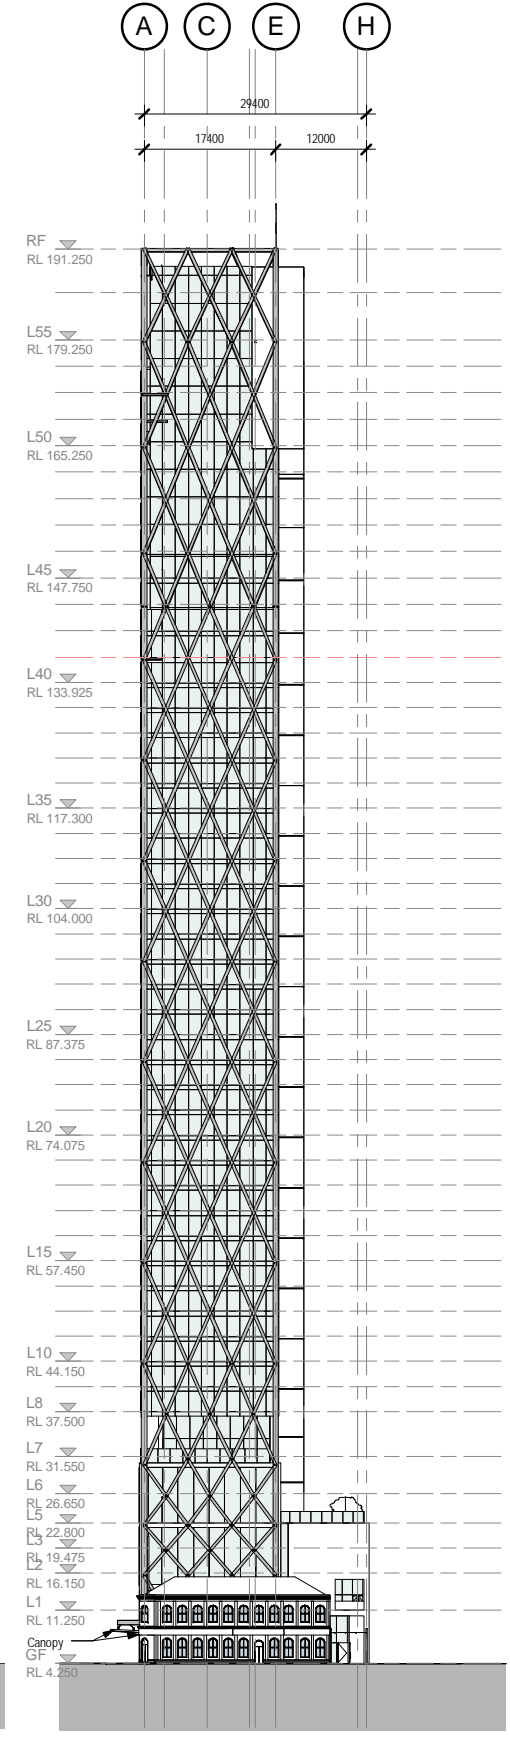

3 WEST ELEVATION
SCALE 1 : 500

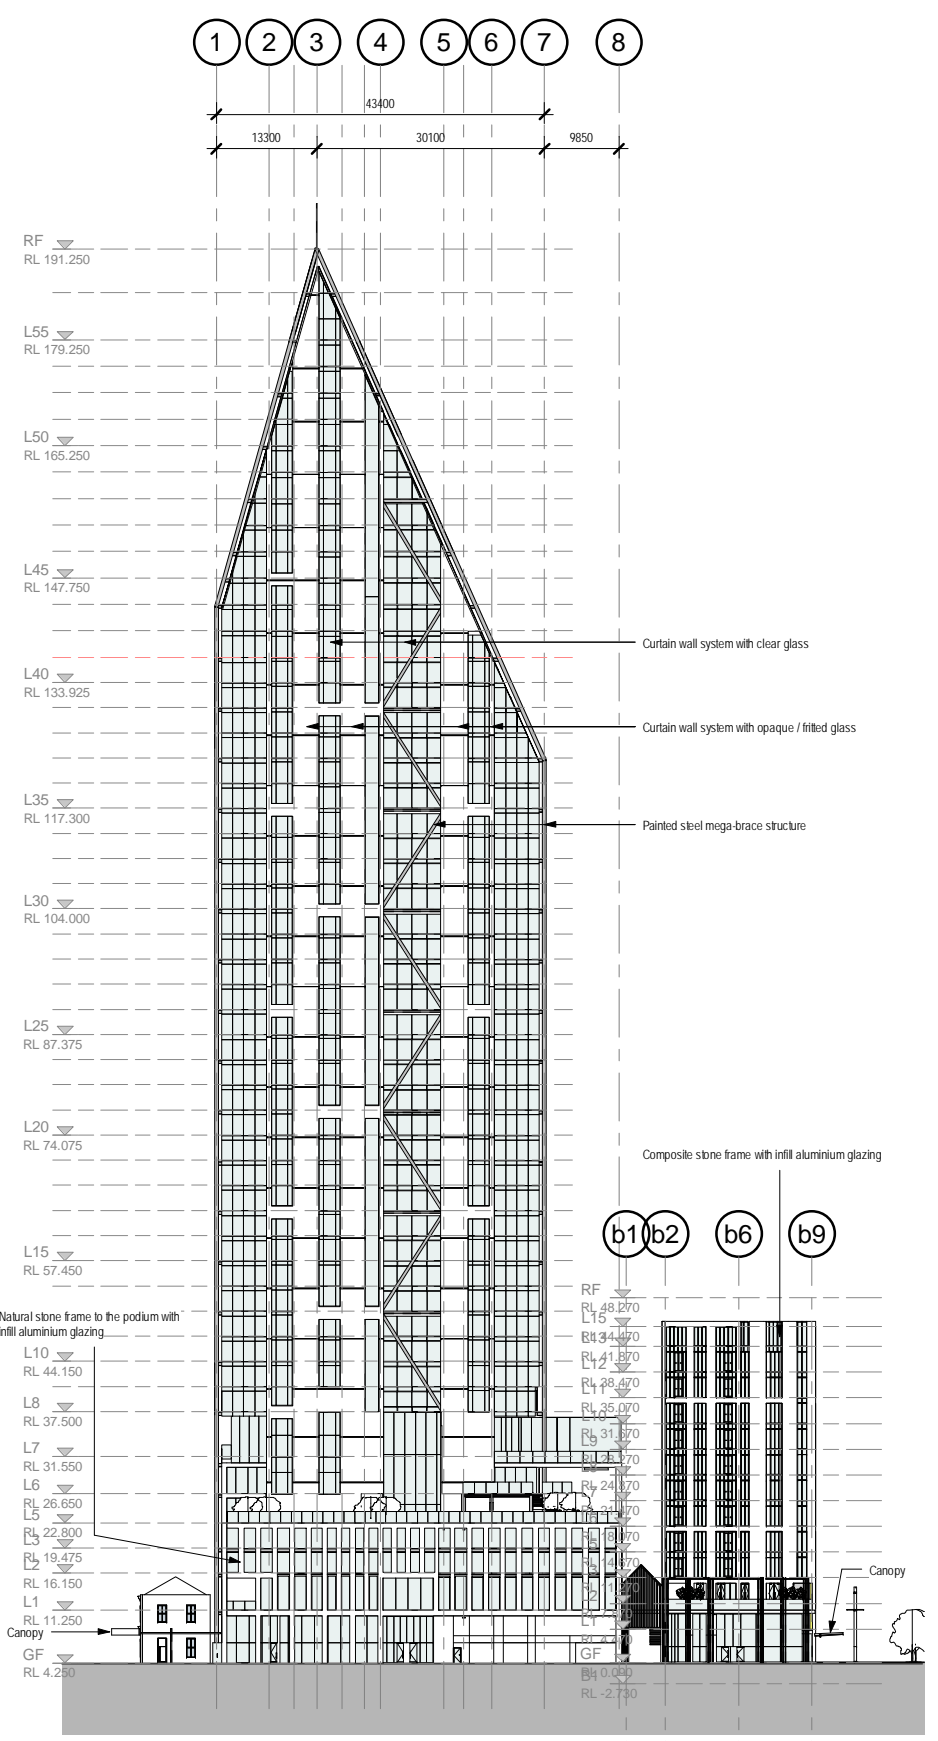

4 SOUTH ELEVATION
SCALE 1 : 500




REV	REASON FOR ISSUE	DATE	CURRENT REVISION DESCRIPTION	TEAM:
F	RESOURCE CONSENT	27-11-2015		
E	FOR INFORMATION	23-11-2015		
D	FOR INFORMATION	13-11-2015		
C	FOR INFORMATION	04-11-2015		
B	FOR INFORMATION	15-10-2015		
A	PRELIMINARY DESIGN	04-09-2015		

DO NOT SCALE. CONTRACTOR MUST VERIFY DIMENSIONS ON SITE BEFORE COMMENCING ANY WORK.

PROJECT NAME: CUSTOMS RESIDENTIAL
PROJECT ADDRESS: 69-105 CUSTOMS STREET EAST AUCKLAND CENTRAL

DRAWING NUMBER: 1457 - 1-500
DRAWING NAME: GA ELEVATIONS
DATE: 13-11-2015 SCALE: 1 : 500 @ A1 JOB NO: 11 11 1457
FOR: DEVELOPED DESIGN REV: F

peddlethorp
AUCKLAND L5, 23 Customs St East, 1010 +64 9 379 9405
CHRISTCHURCH L1, 219 High St, 8011 +64 3 943 6543
E PT@peddlethorp.co.nz W peddlethorp.co.nz
PEDDLE THORP AITKEN LTD NEW ZEALAND

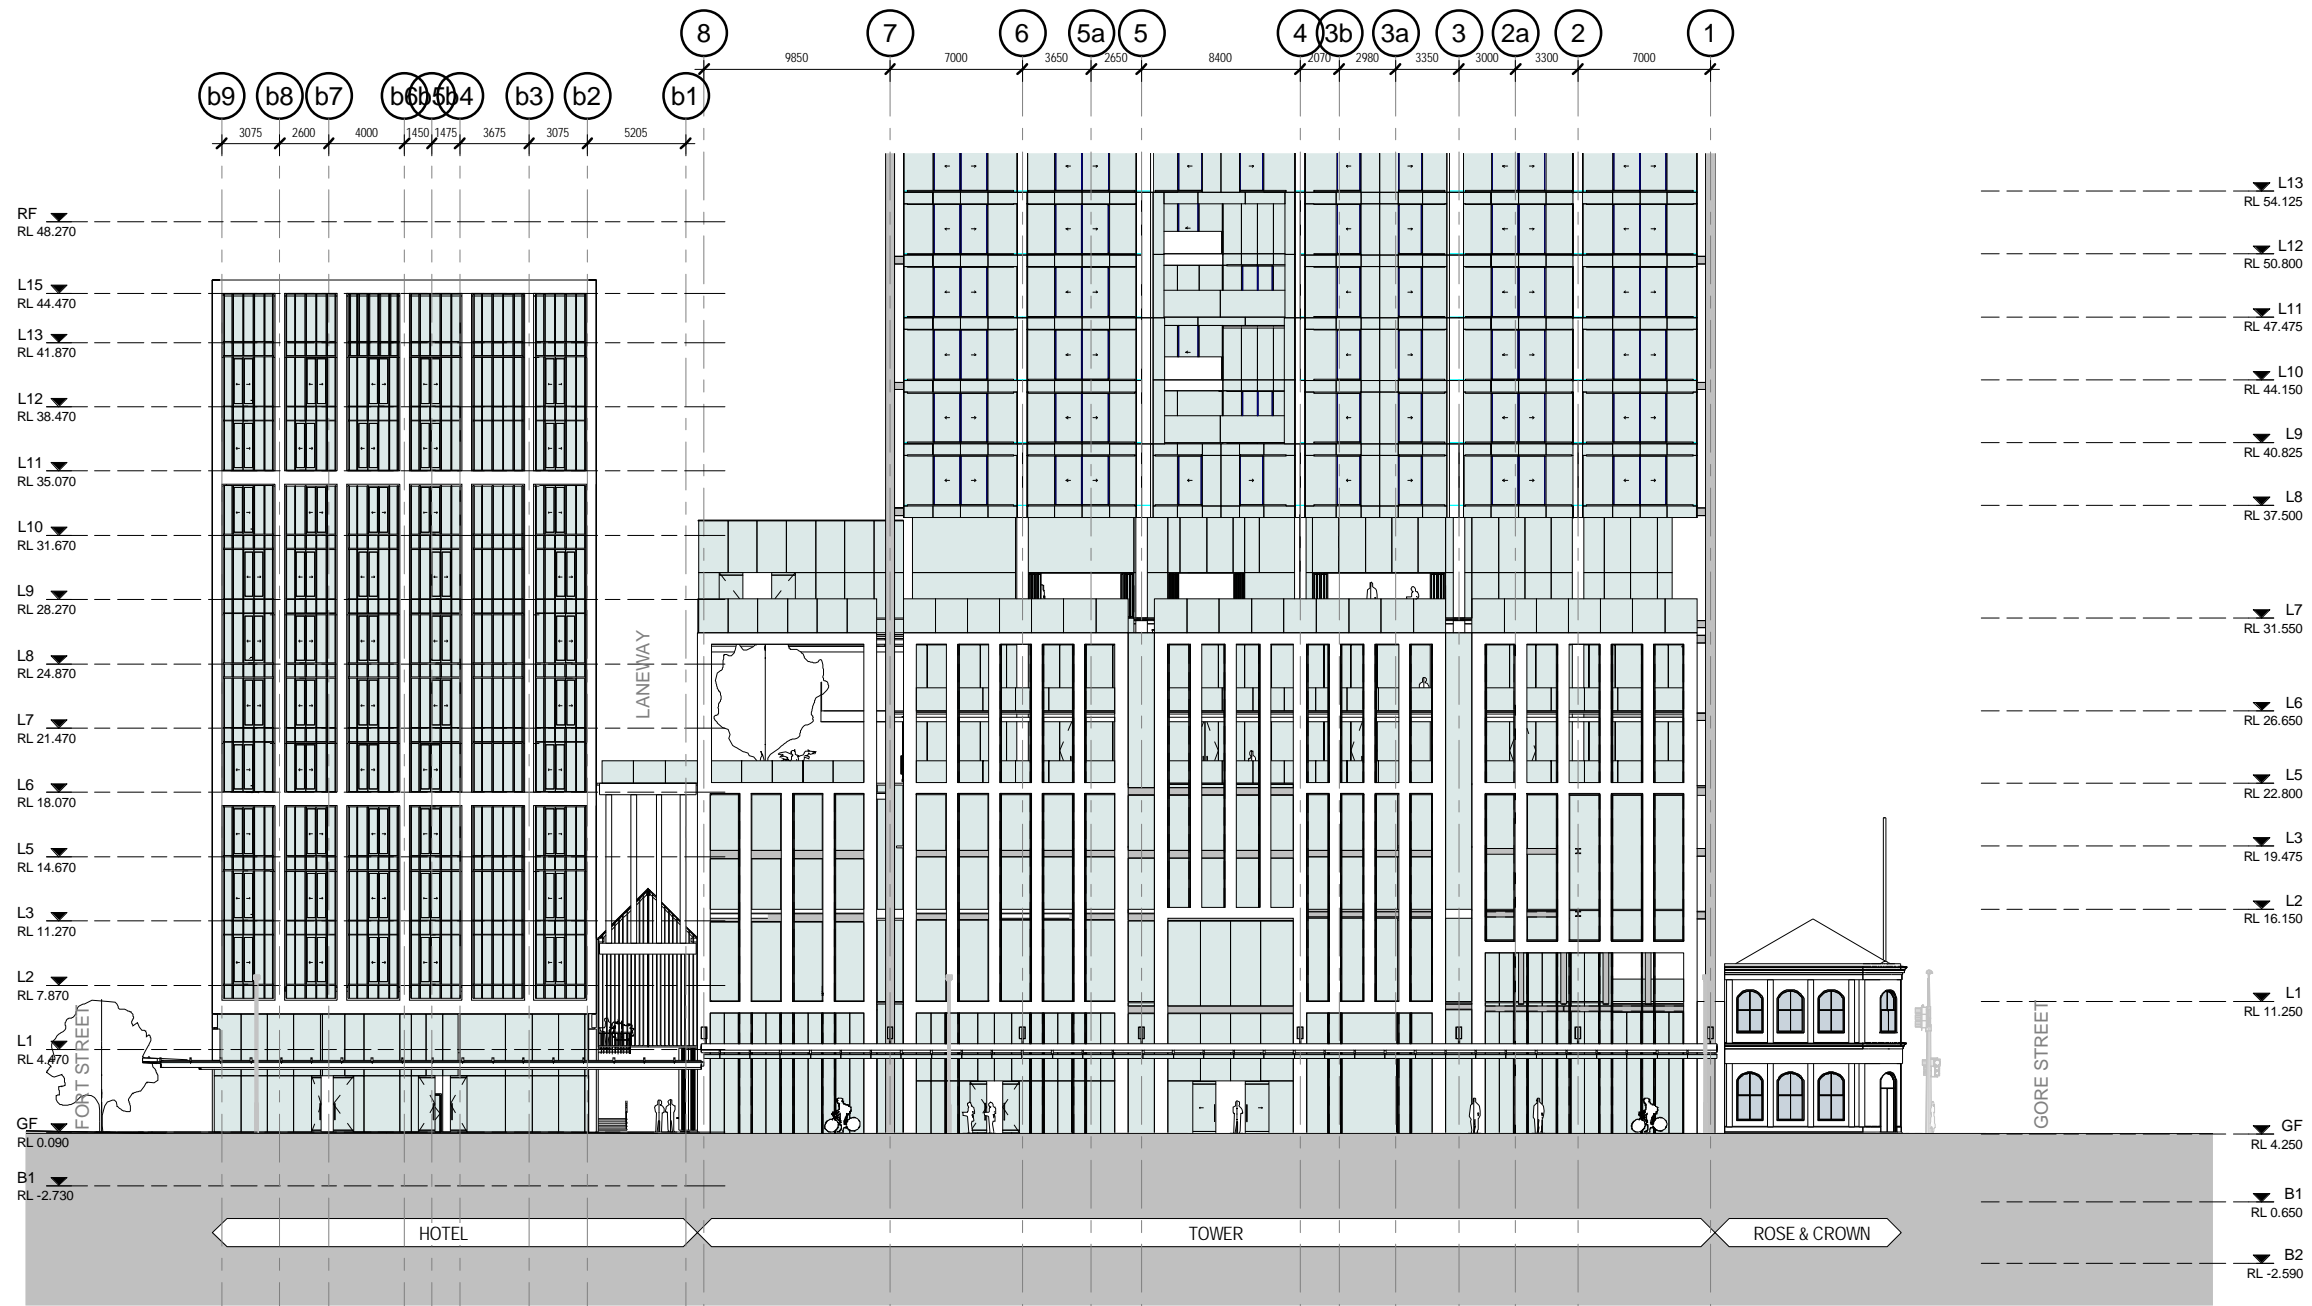

1 NORTH PODIUM ELEVATION - CUSTOMS STREET
SCALE 1 : 200



REV	REASON FOR ISSUE	DATE	CURRENT REVISION DESCRIPTION	TEAM:
C	RESOURCE CONSENT	27-11-2015		
B	FOR INFORMATION	04-11-2015		
A	PRELIMINARY DESIGN	04-09-2015		

DO NOT SCALE. CONTRACTOR MUST VERIFY DIMENSIONS ON SITE BEFORE COMMENCING ANY WORK.

PROJECT NAME: CUSTOMS RESIDENTIAL
PROJECT ADDRESS: 69-105 CUSTOMS STREET EAST AUCKLAND CENTRAL

DRAWING NUMBER: 1457 - 1-550

DRAWING NAME: NORTH ELEV. - PODIUM


DATE: 13-11-2015 SCALE: 1 : 200 @ A1 JOB NO: 11 11 1457
FOR: RESOURCE CONSENT REV: C

peddlethorp

AUCKLAND L5, 23 Customs St East, 1010
+64 9 379 9405
CHRISTCHURCH L1, 219 High St, 8011
+64 3 943 6543

E PT@peddlethorp.co.nz W peddlethorp.co.nz
PEDDLE THORP AITKEN LTD NEW ZEALAND

27/11/2015 12:09:54 p.m.

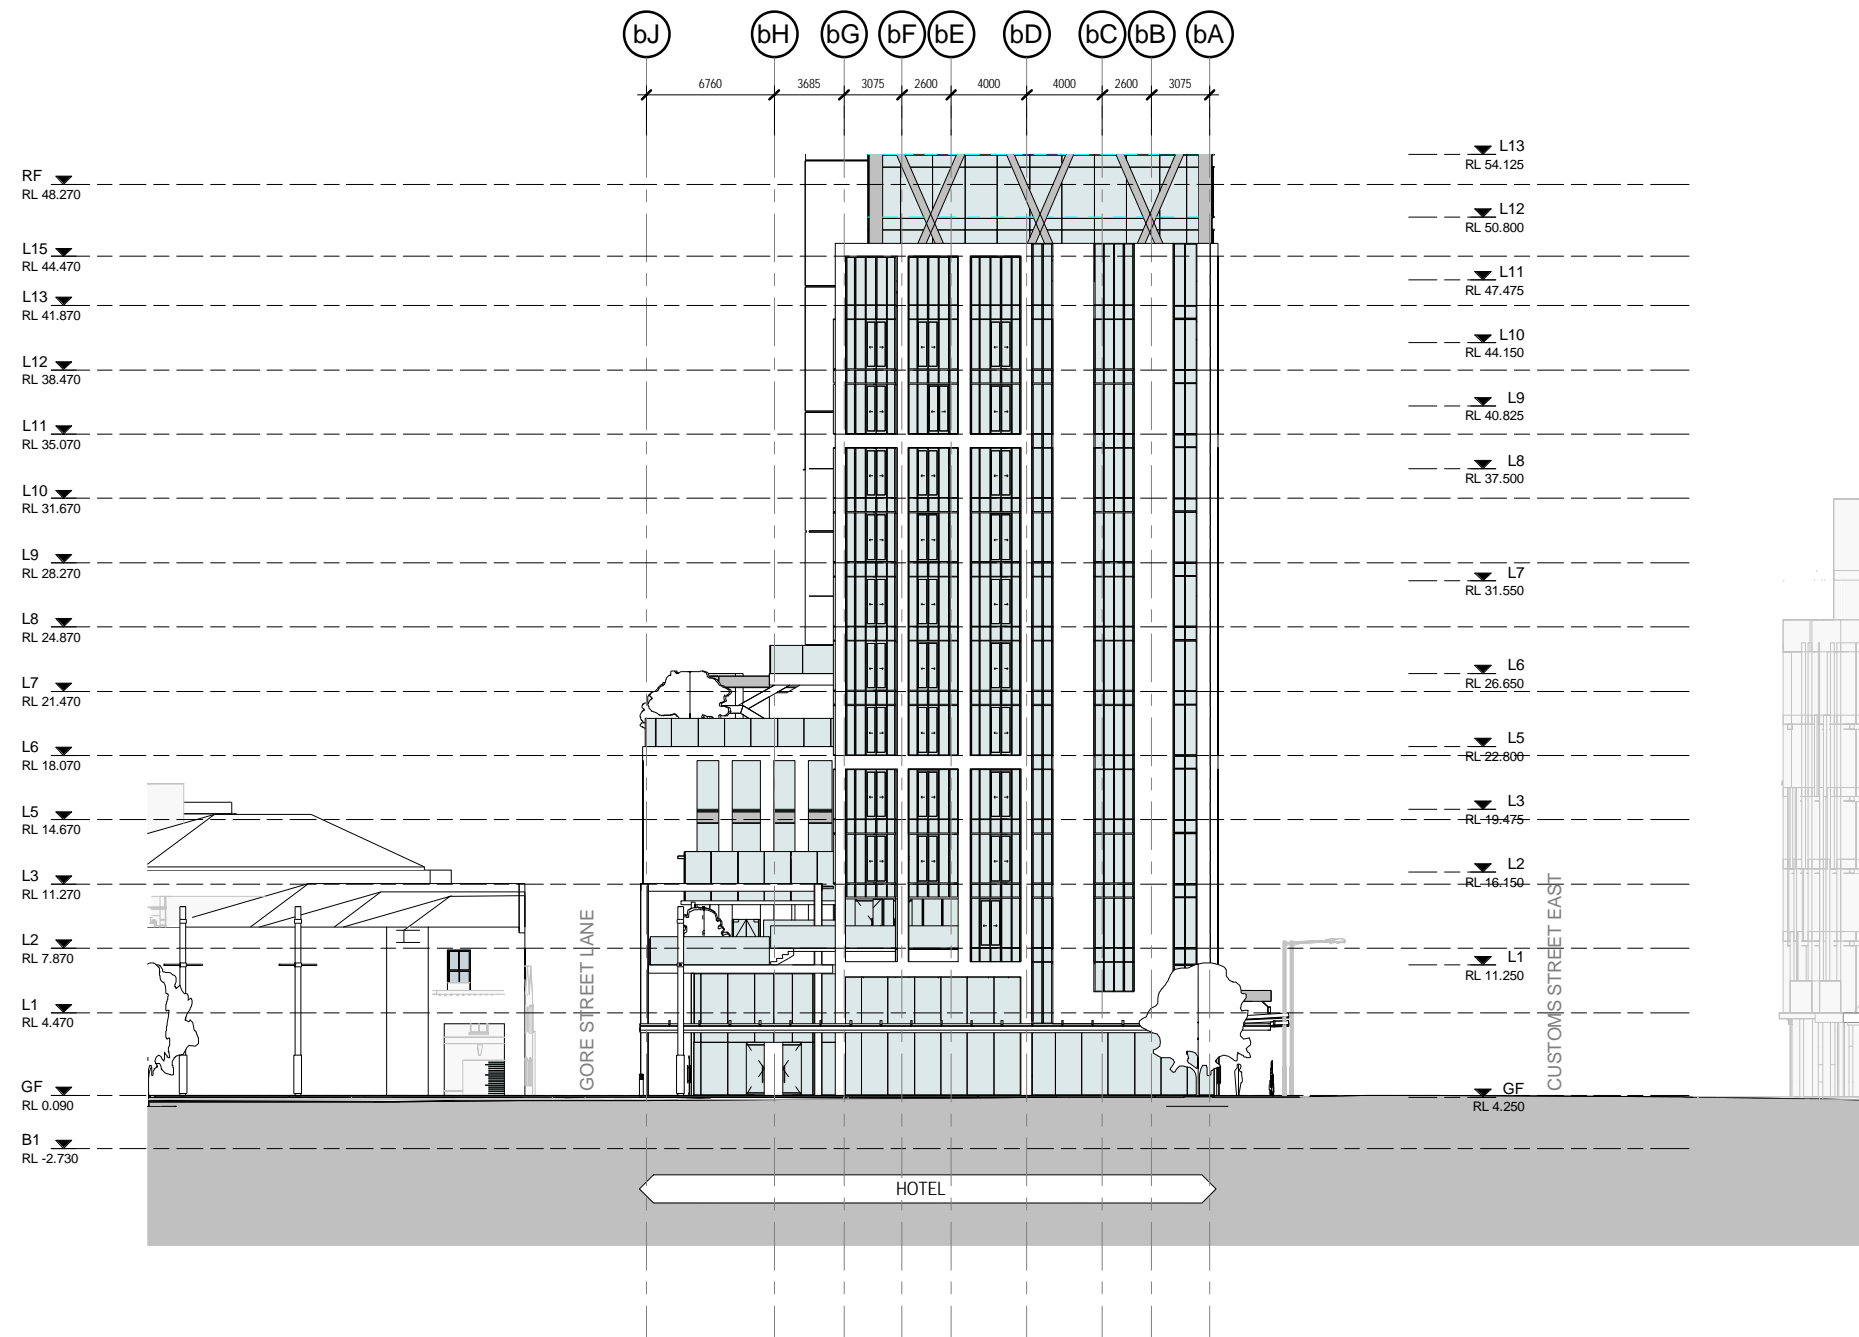

1 EAST PODIUM ELEVATION - EAST
1-200 SCALE 1 : 200



REV	REASON FOR ISSUE	DATE	CURRENT REVISION DESCRIPTION	TEAM:
A	RESOURCE CONSENT	27-11-2015		

DO NOT SCALE. CONTRACTOR MUST VERIFY DIMENSIONS ON SITE BEFORE COMMENCING ANY WORK.

PROJECT NAME: CUSTOMS RESIDENTIAL
PROJECT ADDRESS: 69-105 CUSTOMS STREET EAST AUCKLAND CENTRAL


DRAWING NUMBER: 1457 - 1-551
DRAWING NAME: EAST ELEV - PODIUM

DATE: SCALE: 1 : 200 @ A1 JOB NO: 11 11 1457
FOR: REV: A


peddlethorp

AUCKLAND L5, 23 Customs St East, 1010
+64 9 379 9405
CHRISTCHURCH L1, 219 High St, 8011
+64 3 943 6543
E PT@peddlethorp.co.nz W peddlethorp.co.nz
PEDDLE THORP AITKEN LTD NEW ZEALAND

27/11/2015 12:10:31 p.m.

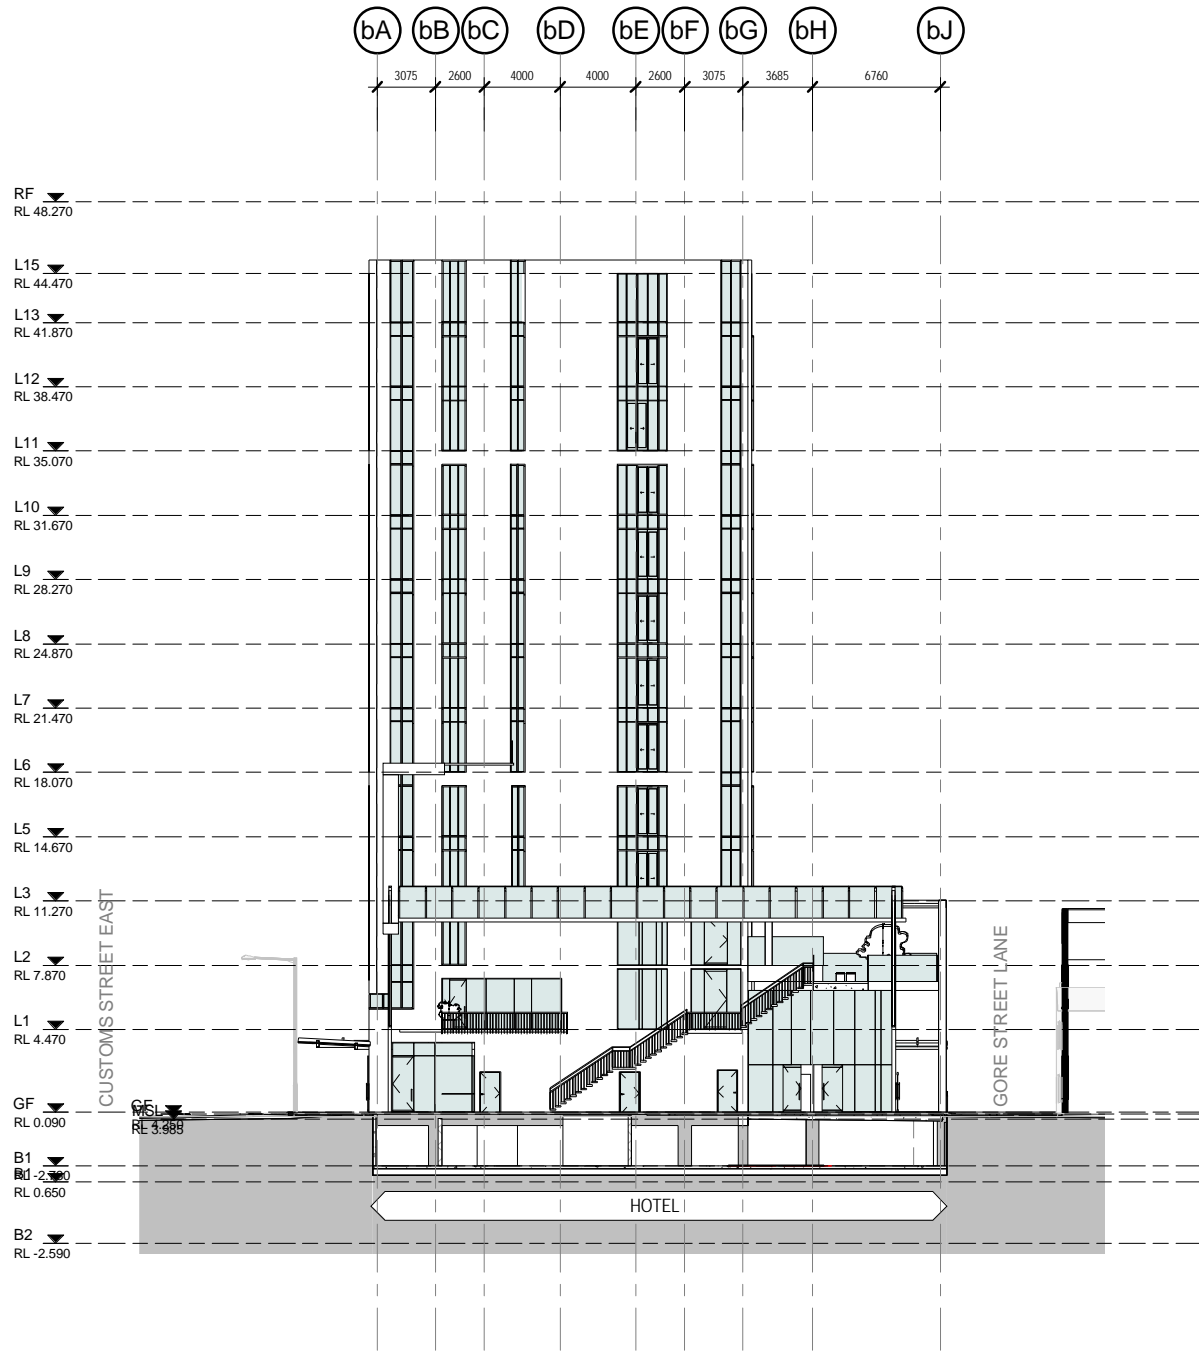

1 PODIUM LANEWAY ELEVATION - WEST
SCALE 1 : 200

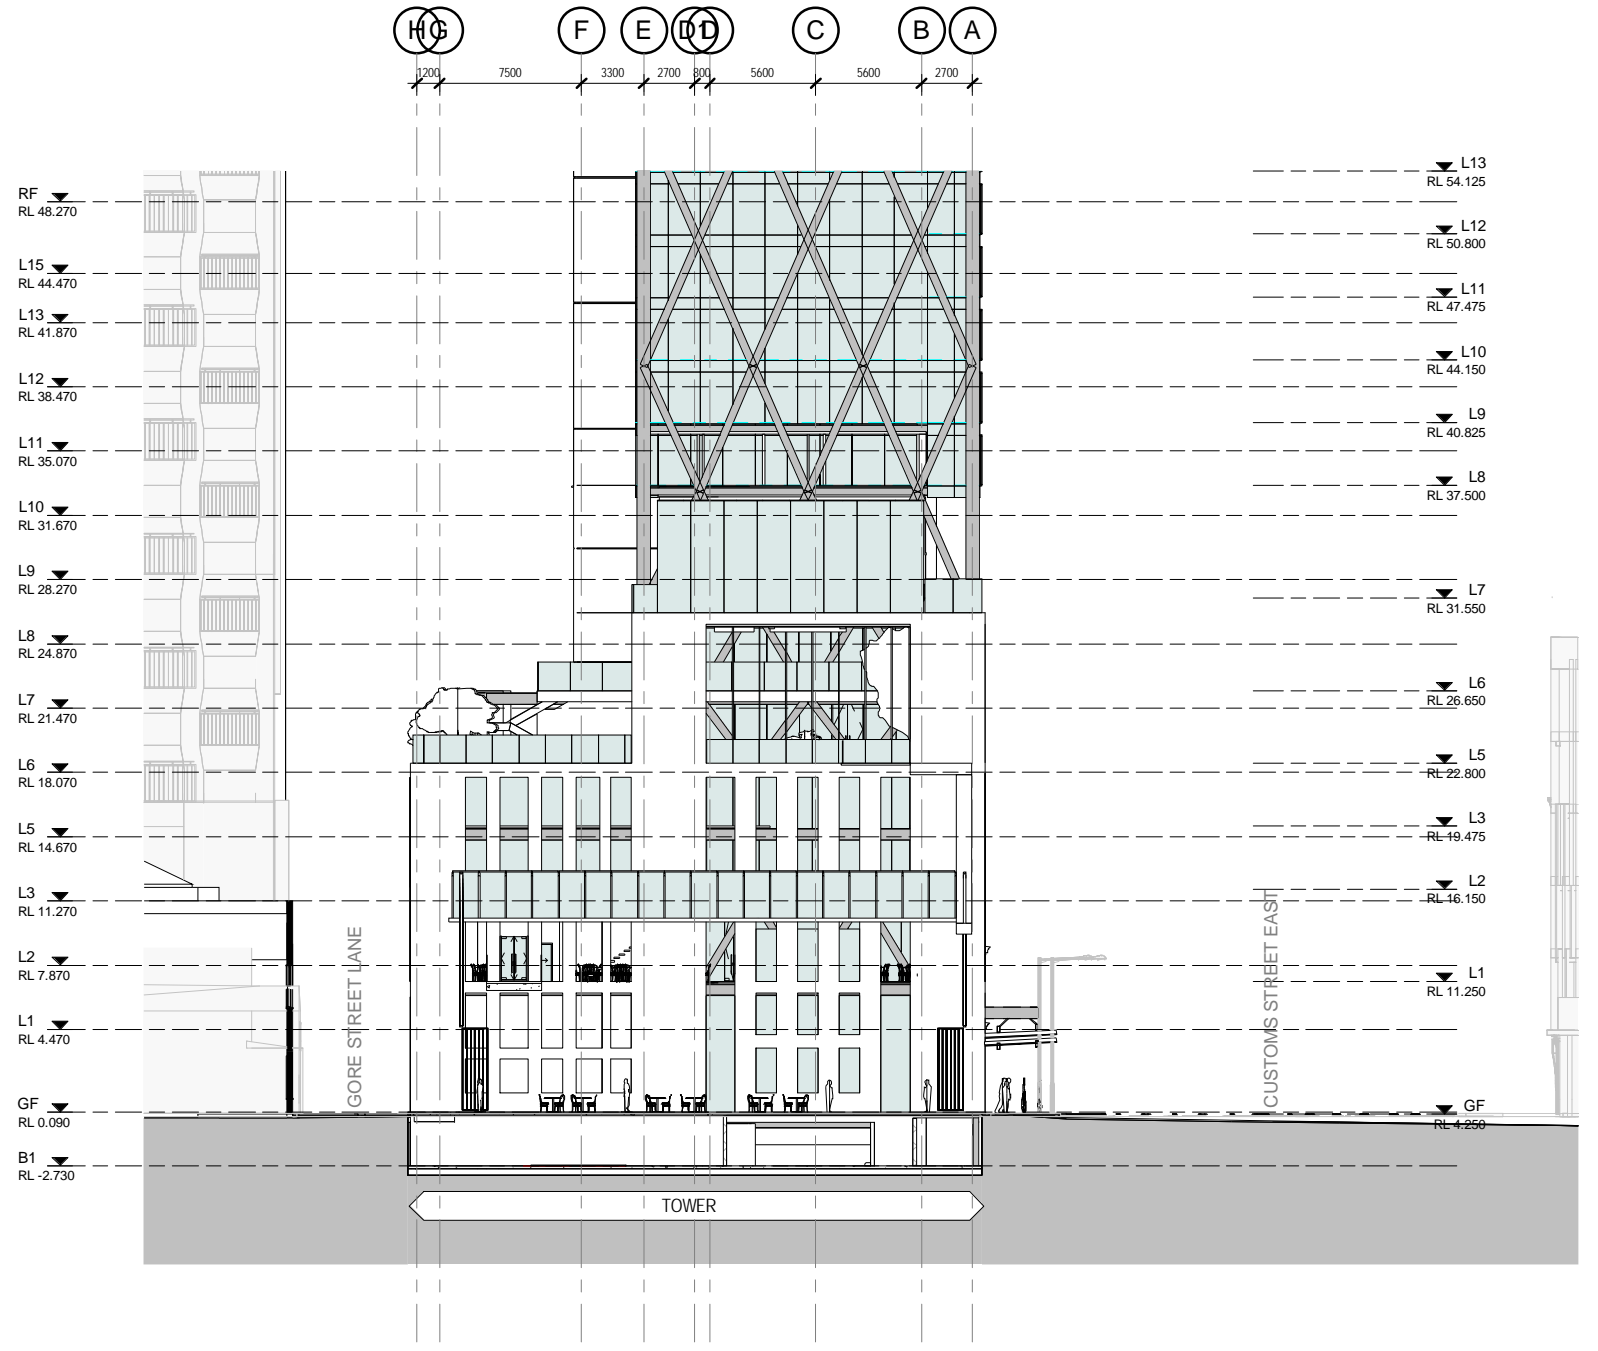

2 PODIUM LANEWAY ELEVATION - EAST
SCALE 1 : 200



REV	REASON FOR ISSUE	DATE	CURRENT REVISION DESCRIPTION	TEAM:
A	RESOURCE CONSENT	27-11-2015		

DO NOT SCALE. CONTRACTOR MUST VERIFY DIMENSIONS ON SITE BEFORE COMMENCING ANY WORK.

PROJECT NAME: CUSTOMS RESIDENTIAL
PROJECT ADDRESS: 69-105 CUSTOMS STREET EAST AUCKLAND CENTRAL

DRAWING NUMBER: 1457 - 1-552
DRAWING NAME: EAST & WEST ELEV - PODIUM LANEWAY


DATE: SCALE: 1 : 200 @ A1 JOB NO: 11 11 1457
FOR: REV: A

peddlethorp

AUCKLAND L5, 23 Customs St East, 1010
+64 9 379 9405
CHRISTCHURCH L1, 219 High St, 8011
+64 3 943 6543

E PT@peddlethorp.co.nz W peddlethorp.co.nz
PEDDLE THORP AITKEN LTD NEW ZEALAND

27/11/2015 12:11:15 p.m.

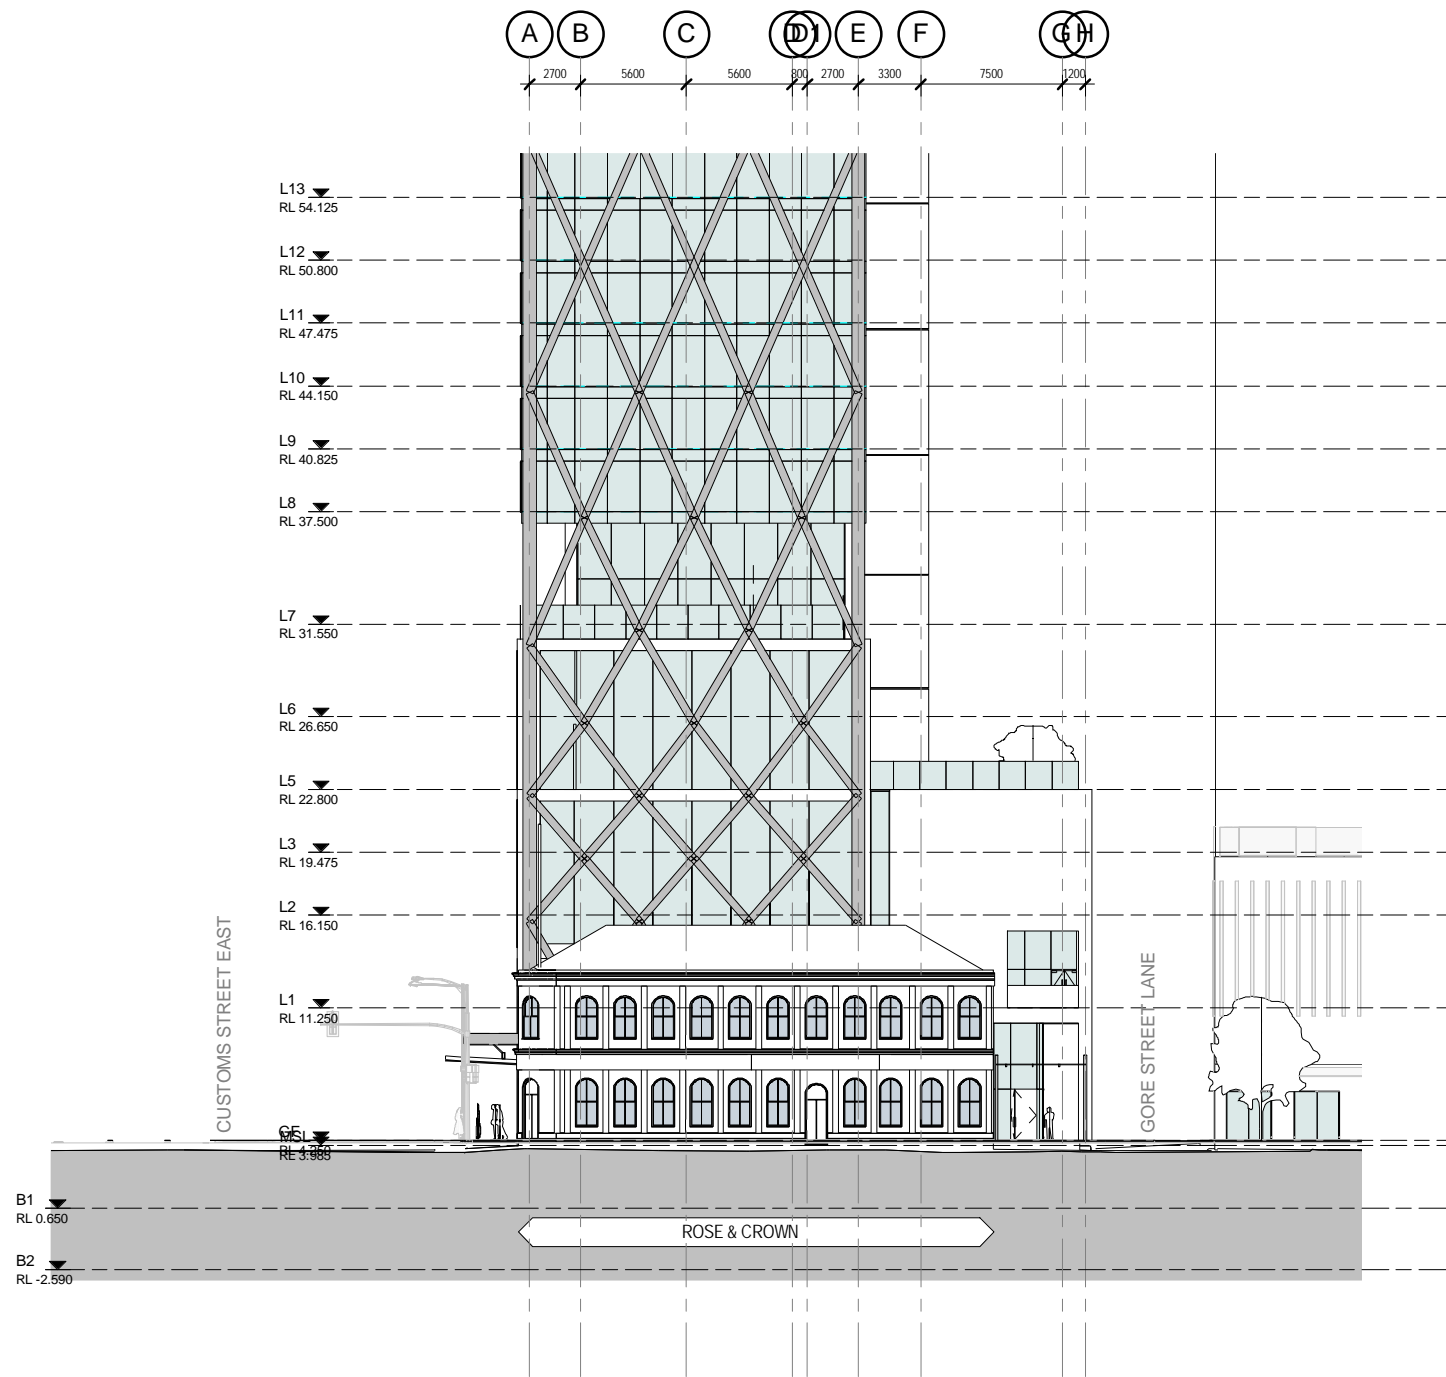

1 WEST PODIUM ELEVATION - WEST
1-200 SCALE 1 : 200




REV	REASON FOR ISSUE	DATE	CURRENT REVISION DESCRIPTION	TEAM:

DO NOT SCALE. CONTRACTOR MUST VERIFY DIMENSIONS ON SITE BEFORE COMMENCING ANY WORK.


PROJECT NAME: CUSTOMS RESIDENTIAL
PROJECT ADDRESS: 69-105 CUSTOMS STREET EAST AUCKLAND CENTRAL

DRAWING NUMBER: 1457 - 1-553
DRAWING NAME: WEST ELEV - PODIUM
DATE: SCALE: 1 : 200 @ A1 JOB NO: 11 11 1457
FOR: REV:

peddlethorp
AUCKLAND L5, 23 Customs St East, 1010 +64 9 379 9405
CHRISTCHURCH L1, 219 High St, 8011 +64 3 943 6543
E PT@peddlethorp.co.nz W peddlethorp.co.nz
PEDDLE THORP AITKEN LTD NEW ZEALAND

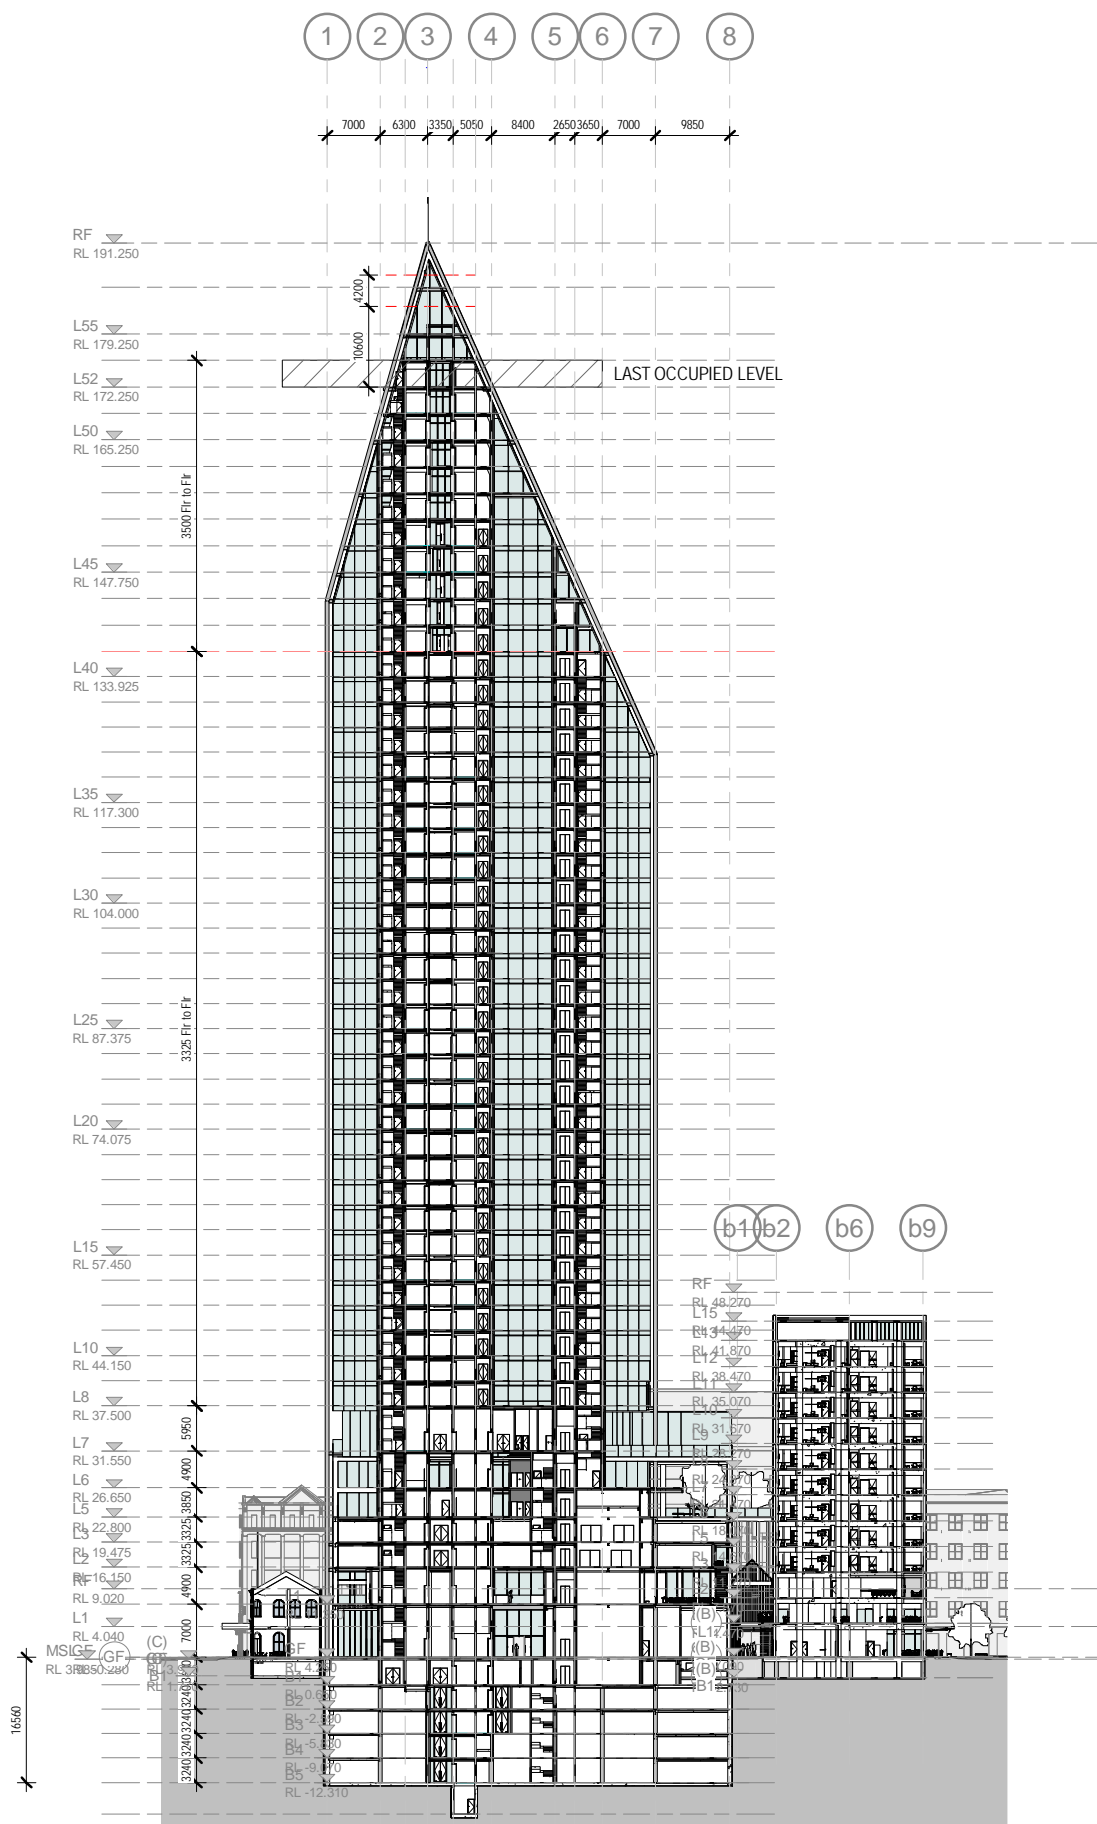

1 LONG SECTION GL E
SCALE 1 : 500

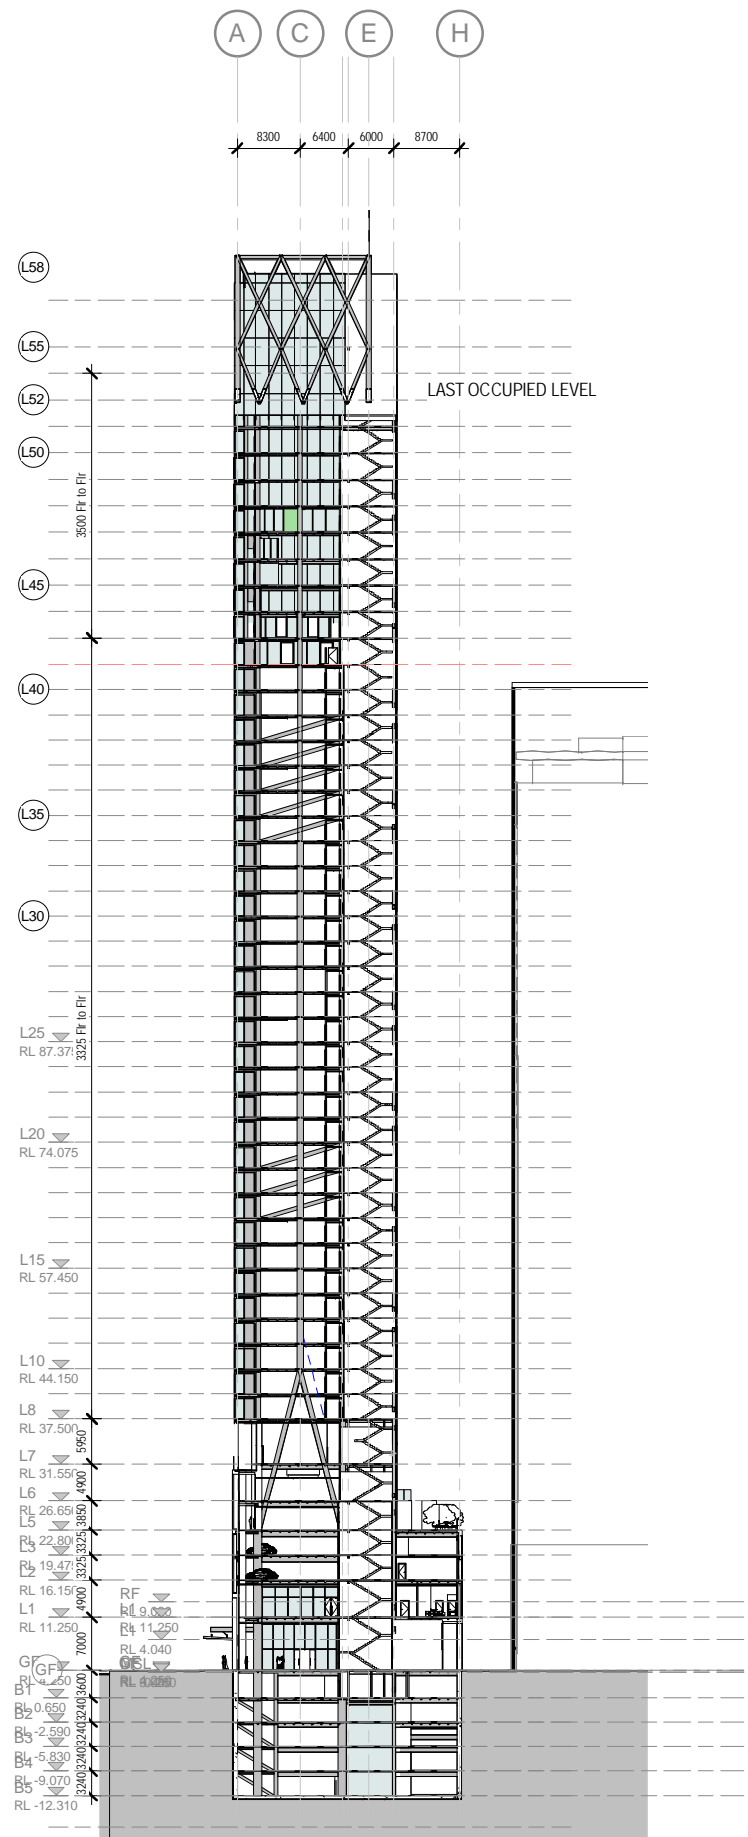

2 CROSS SECTION GL 2
SCALE 1 : 500

REV	REASON FOR ISSUE	DATE	CURRENT REVISION DESCRIPTION	TEAM:
E	RESOURCE CONSENT	27-11-2015		
D	FOR INFORMATION	13-11-2015		
C	FOR INFORMATION	04-11-2015		
B	FOR INFORMATION	15-10-2015		
A	PRELIMINARY DESIGN	04-09-2015		

DO NOT SCALE. CONTRACTOR MUST VERIFY DIMENSIONS ON SITE BEFORE COMMENCING ANY WORK.

PROJECT NAME: CUSTOMS RESIDENTIAL
PROJECT ADDRESS: 69-105 CUSTOMS STREET EAST AUCKLAND CENTRAL

DRAWING NUMBER: 1457 - 1-600

DRAWING NAME: GA CROSS SECTIONS

DATE: 13-11-2015 SCALE: 1 : 500 @ A1 JOB NO: 11 11 1457

FOR: DEVELOPED DESIGN

REV: E




peddlethorp

AUCKLAND L5, 23 Customs St East, 1010
+64 9 379 9405
CHRISTCHURCH L1, 219 High St, 8011
+64 3 943 6543

E PT@peddlethorp.co.nz W peddlethorp.co.nz
PEDDLE THORP AITKEN LTD NEW ZEALAND

27/11/2015 12:12:46 p.m.

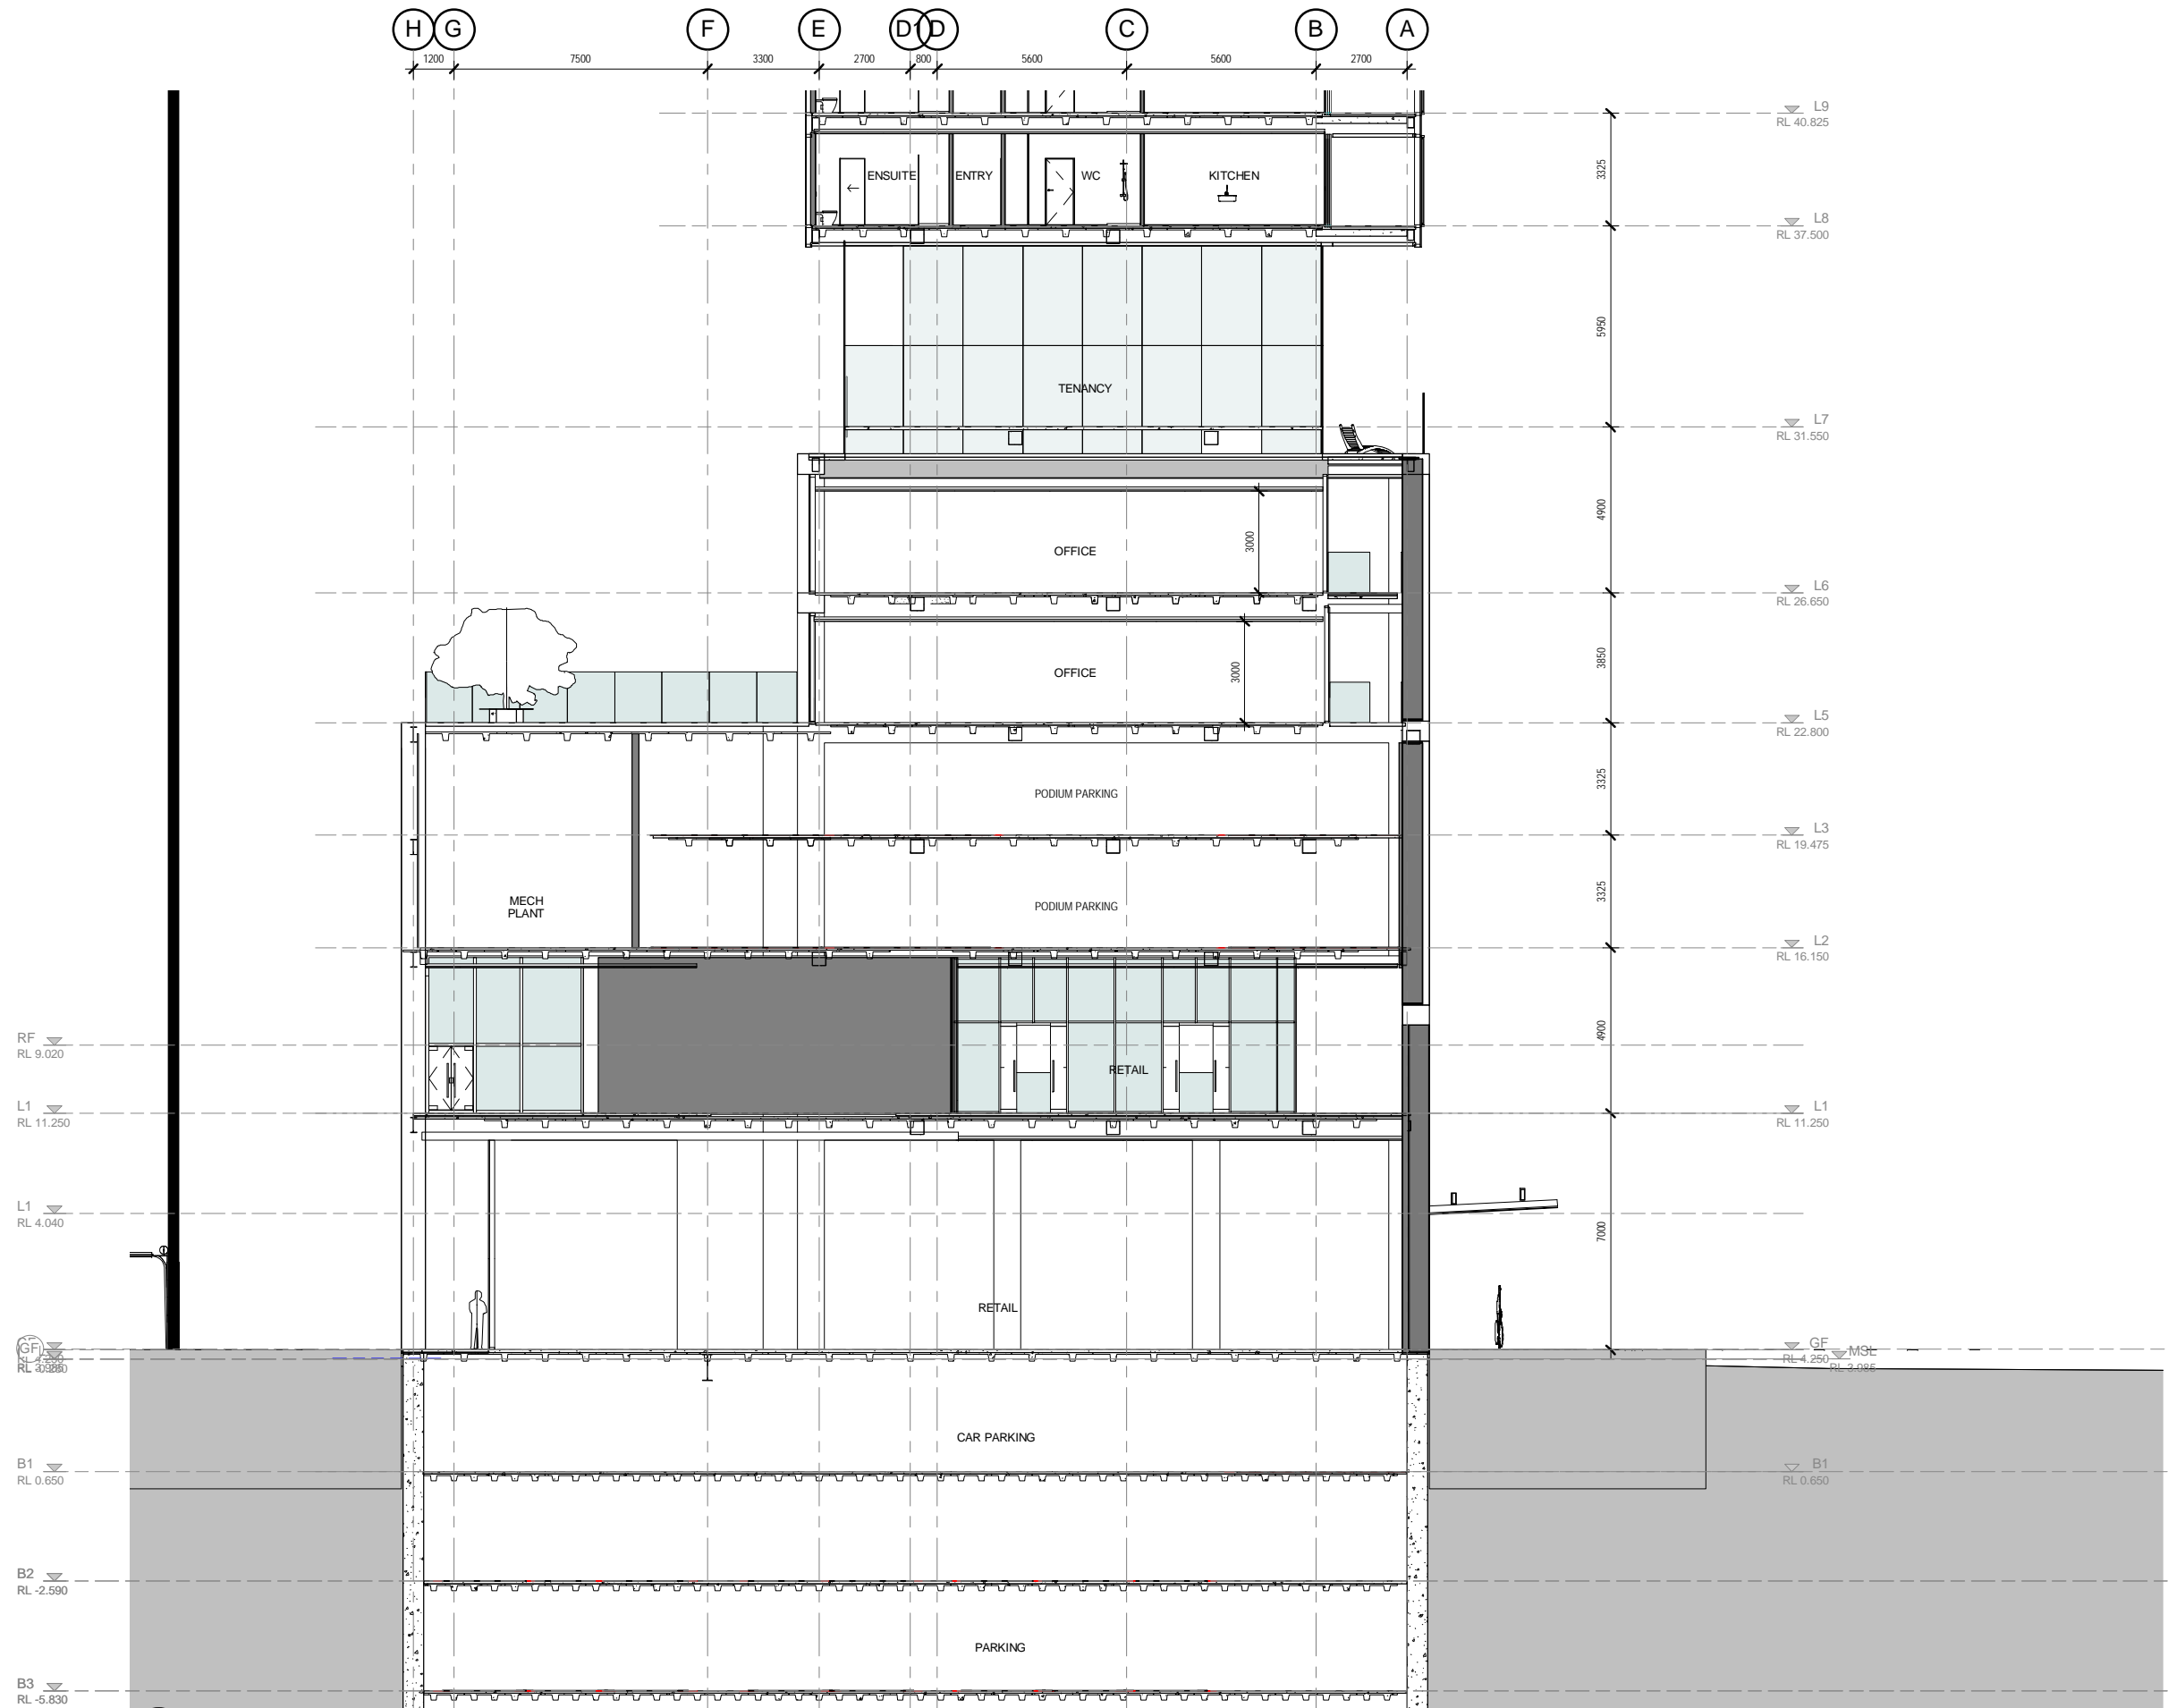

1 SECTION 1 NORTH SOUTH - GL 1-2
SCALE 1 : 100

REV	REASON FOR ISSUE	DATE	CURRENT REVISION DESCRIPTION	TEAM:
D	RESOURCE CONSENT	27-11-2015		
C	FOR INFORMATION	13-11-2015		
B	FOR INFORMATION	04-11-2015		
A	PRELIMINARY DESIGN	04-09-2015		

DO NOT SCALE. CONTRACTOR MUST VERIFY DIMENSIONS ON SITE BEFORE COMMENCING ANY WORK.

PROJECT NAME: CUSTOMS RESIDENTIAL
PROJECT ADDRESS: 69-105 CUSTOMS STREET EAST AUCKLAND CENTRAL

DRAWING NUMBER: 1457 - 1-610

DRAWING NAME: CROSS SECTION - PODIUM

DATE: 13-11-2015 SCALE: 1 : 100 @ A1 JOB NO: 11 11 1457
FOR: DEVELOPED DESIGN REV: D


peddlethorp

AUCKLAND L5, 23 Customs St East, 1010
+64 9 379 9405
CHRISTCHURCH L1, 219 High St, 8011
+64 3 943 6543

E PT@peddlethorp.co.nz W peddlethorp.co.nz
PEDDLE THORP AITKEN LTD NEW ZEALAND

27/11/2015 12:12:52 p.m.



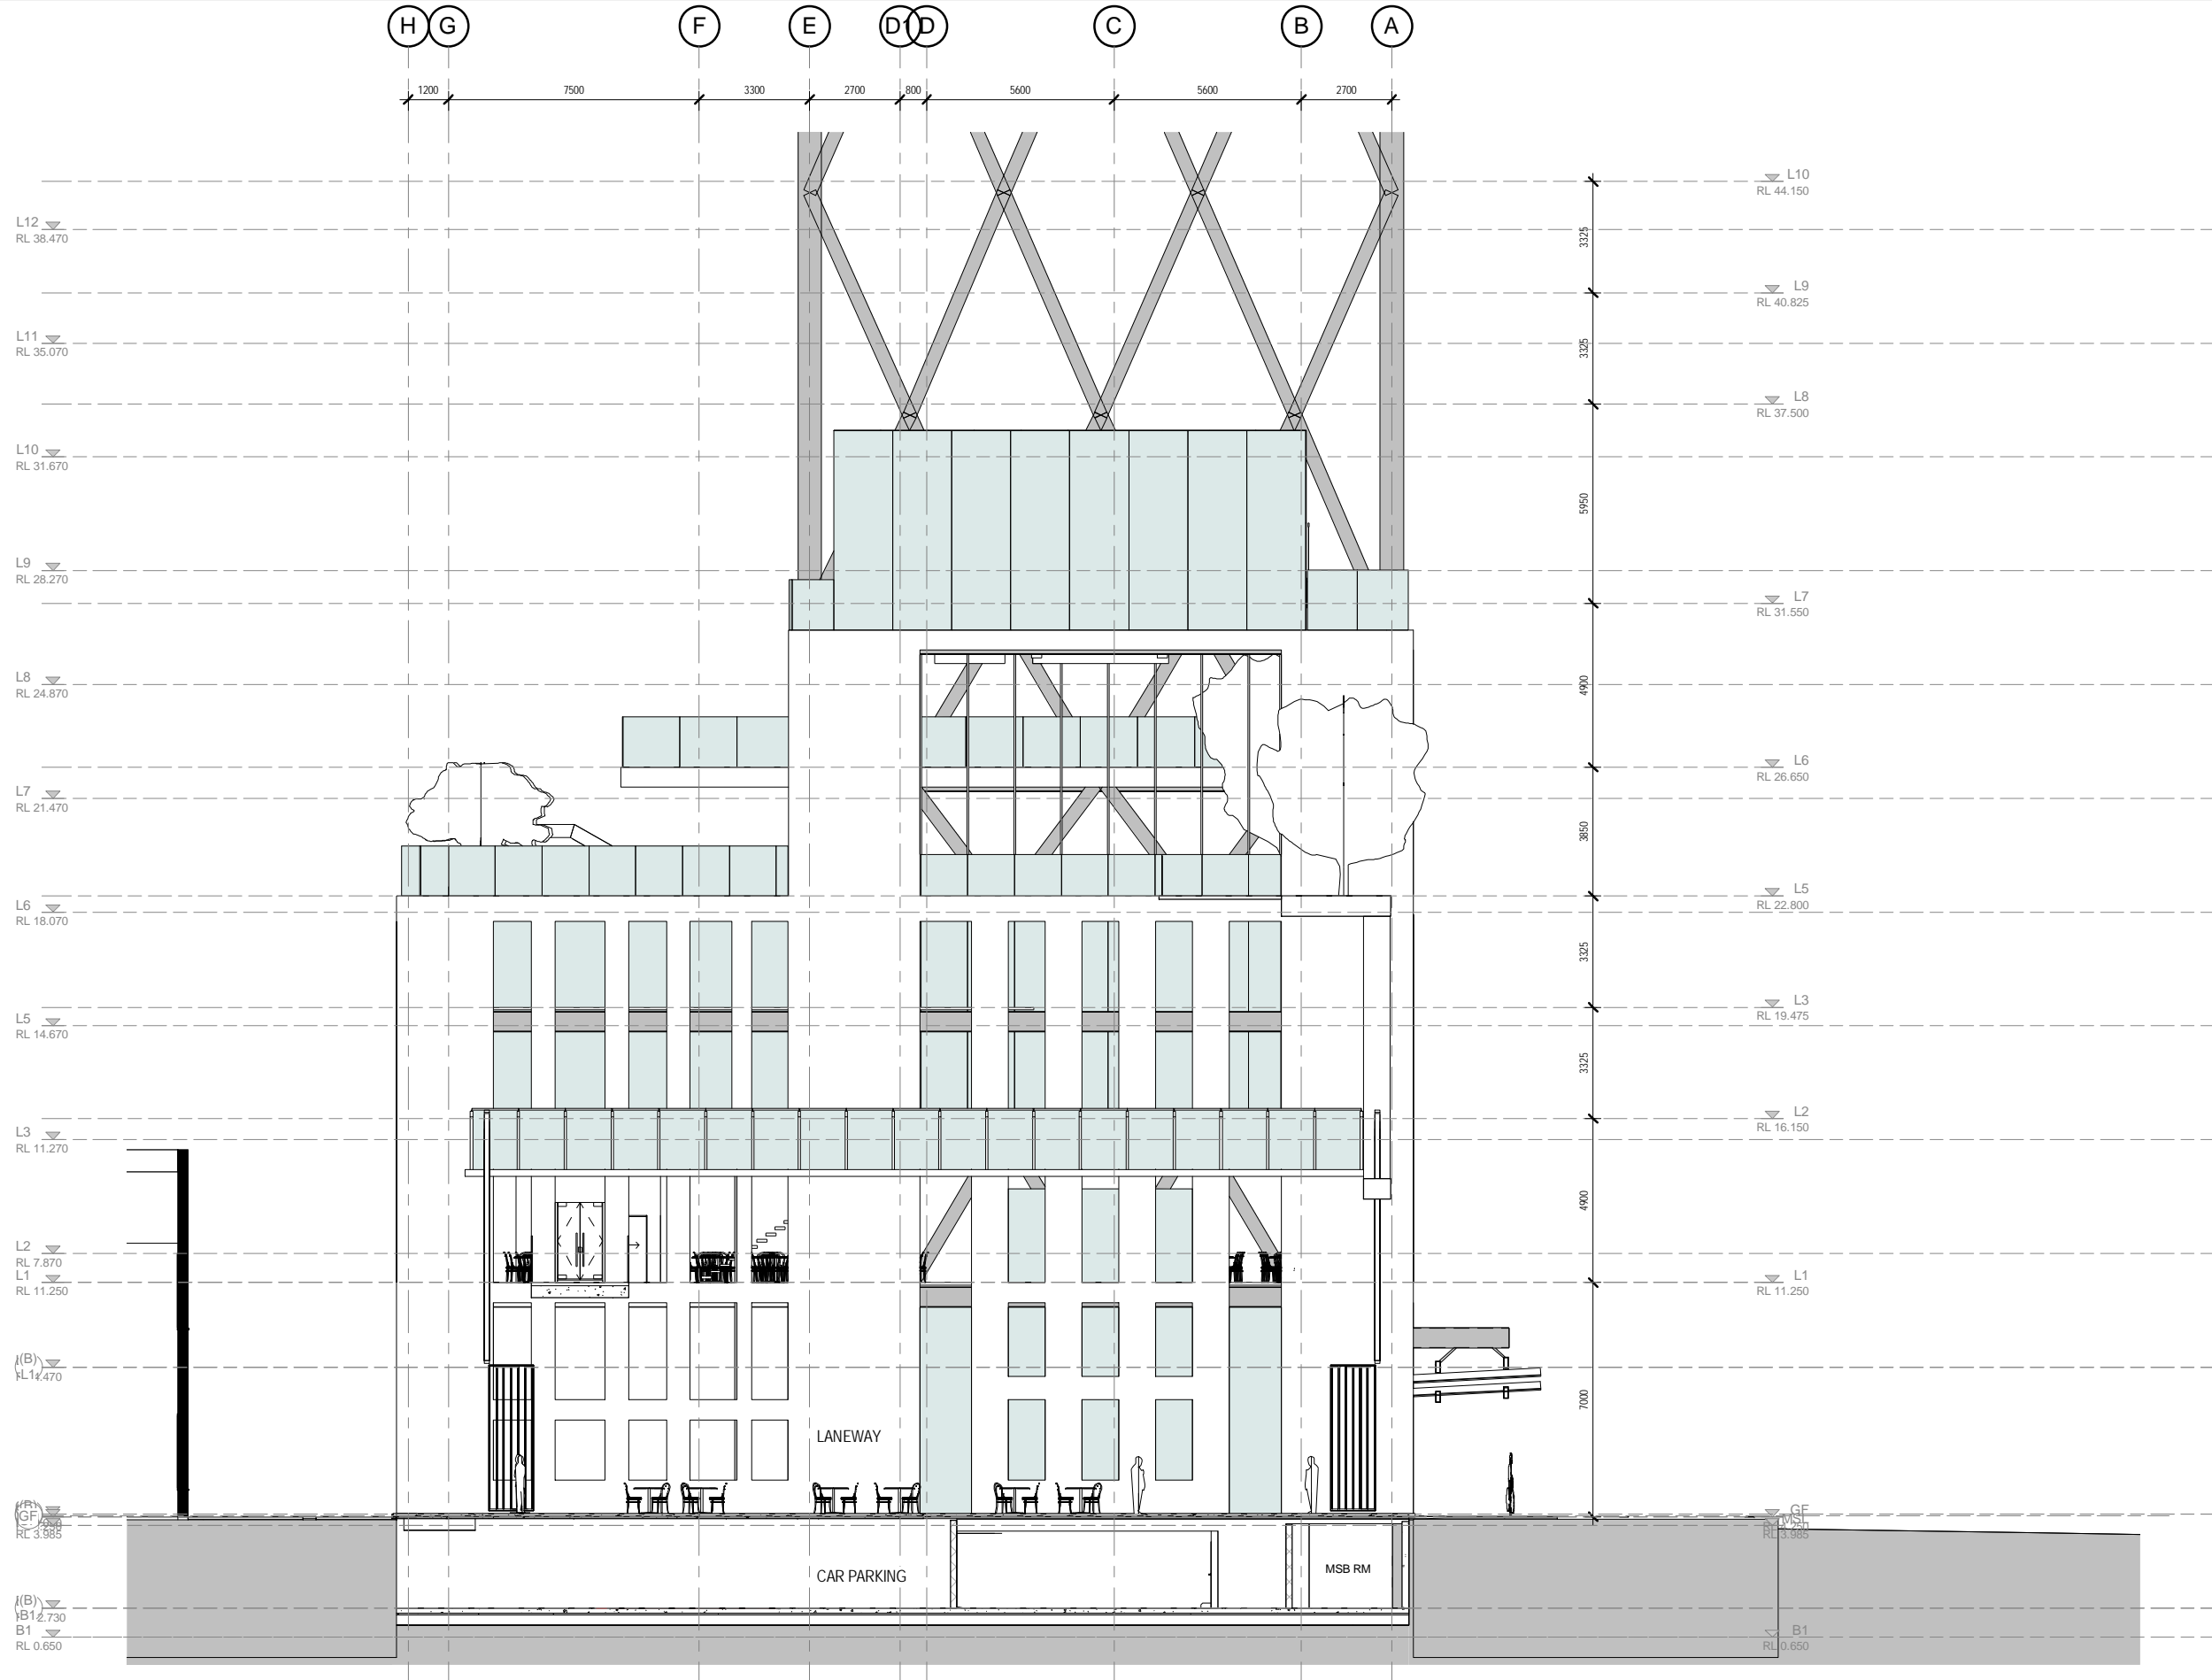

1 SECTION 1 NORTH SOUTH GL8-9
0-400 SCALE 1 : 100

REV	REASON FOR ISSUE	DATE	CURRENT REVISION DESCRIPTION	TEAM:
D	RESOURCE CONSENT	27-11-2015		
C	FOR INFORMATION	13-11-2015		
B	FOR INFORMATION	04-11-2015		
A	PRELIMINARY DESIGN	04-09-2015		

DO NOT SCALE. CONTRACTOR MUST VERIFY DIMENSIONS ON SITE BEFORE COMMENCING ANY WORK.

PROJECT NAME: **CUSTOMS RESIDENTIAL**
PROJECT ADDRESS: **69-105 CUSTOMS STREET EAST AUCKLAND CENTRAL**

DRAWING NUMBER: **1457 - 1-620**
DRAWING NAME: **CROSS SECTION - PODIUM**

DATE: **13-11-2015** SCALE: **1 : 100 @ A1** JOB NO: **11 11 1457**
FOR: **DEVELOPED DESIGN** REV: **D**

peddlethorp

AUCKLAND L5, 23 Customs St East, 1010
+64 9 379 9405
CHRISTCHURCH L1, 219 High St, 8011
+64 3 943 6543

E PT@peddlethorp.co.nz W peddlethorp.co.nz
PEDDLE THORP AITKEN LTD NEW ZEALAND

27/11/2015 12:13:10 p.m.

