


floor plan key

- stud tactile ground surface indicators to AS/NZS 1428.4.1:2009
- directional tactile ground surface indicators to AS/NZS 1428.4.1:2009
- crushed exposed aggregate mix concrete slab with light exposed finish; supply samples for approval prior to laying + finishing slab
- sand blasted 'salt + pepper' concrete slab providing slip resistance to nzbc; provide samples for approval prior to laying + finishing of slab
- new asphalt platform surface; refer to civil engineer's drawings
- non-slip resin surface to stair + landing
- concrete platform edge

- existing rails; to remain
- edge of ballast
- seat a** meshcler perforated steel palliser seat with 4 individual seats, including backrests
- seat b** meshcler hardwood palliser seat with 4 individual seats, including backrests

floor plan notes

- concrete walls are drawn as precast slabs - contractor to price this + also stack bonded 20 series blocks as an alternative option
- do not scale from these drawings
- refer to civil engineer's drawings for site levels, platform work + drainage refer to structural engineer's drawings for all foundations + footings comply with the requirements of the hutt city council, kiviRail + the nzbc
- check all existing services locations prior to commencing work
- protect all overhead lines, rails + underground services to remain throughout the work
- disconnect and remove all redundant services
- both pump room + electrical pod doors to be pacific doors SPS 1 with legge 990 V9 mortice locks
- pod door to have legge alpha 712 on inside with 716 blank plate to exterior, pump room door to have legge alpha 712 to inside, alpha 702 to outside; install construction cylinders to be swapped out for block barrel by others
- doors to be powdercoated duralloy 'ghost grey' 91558714

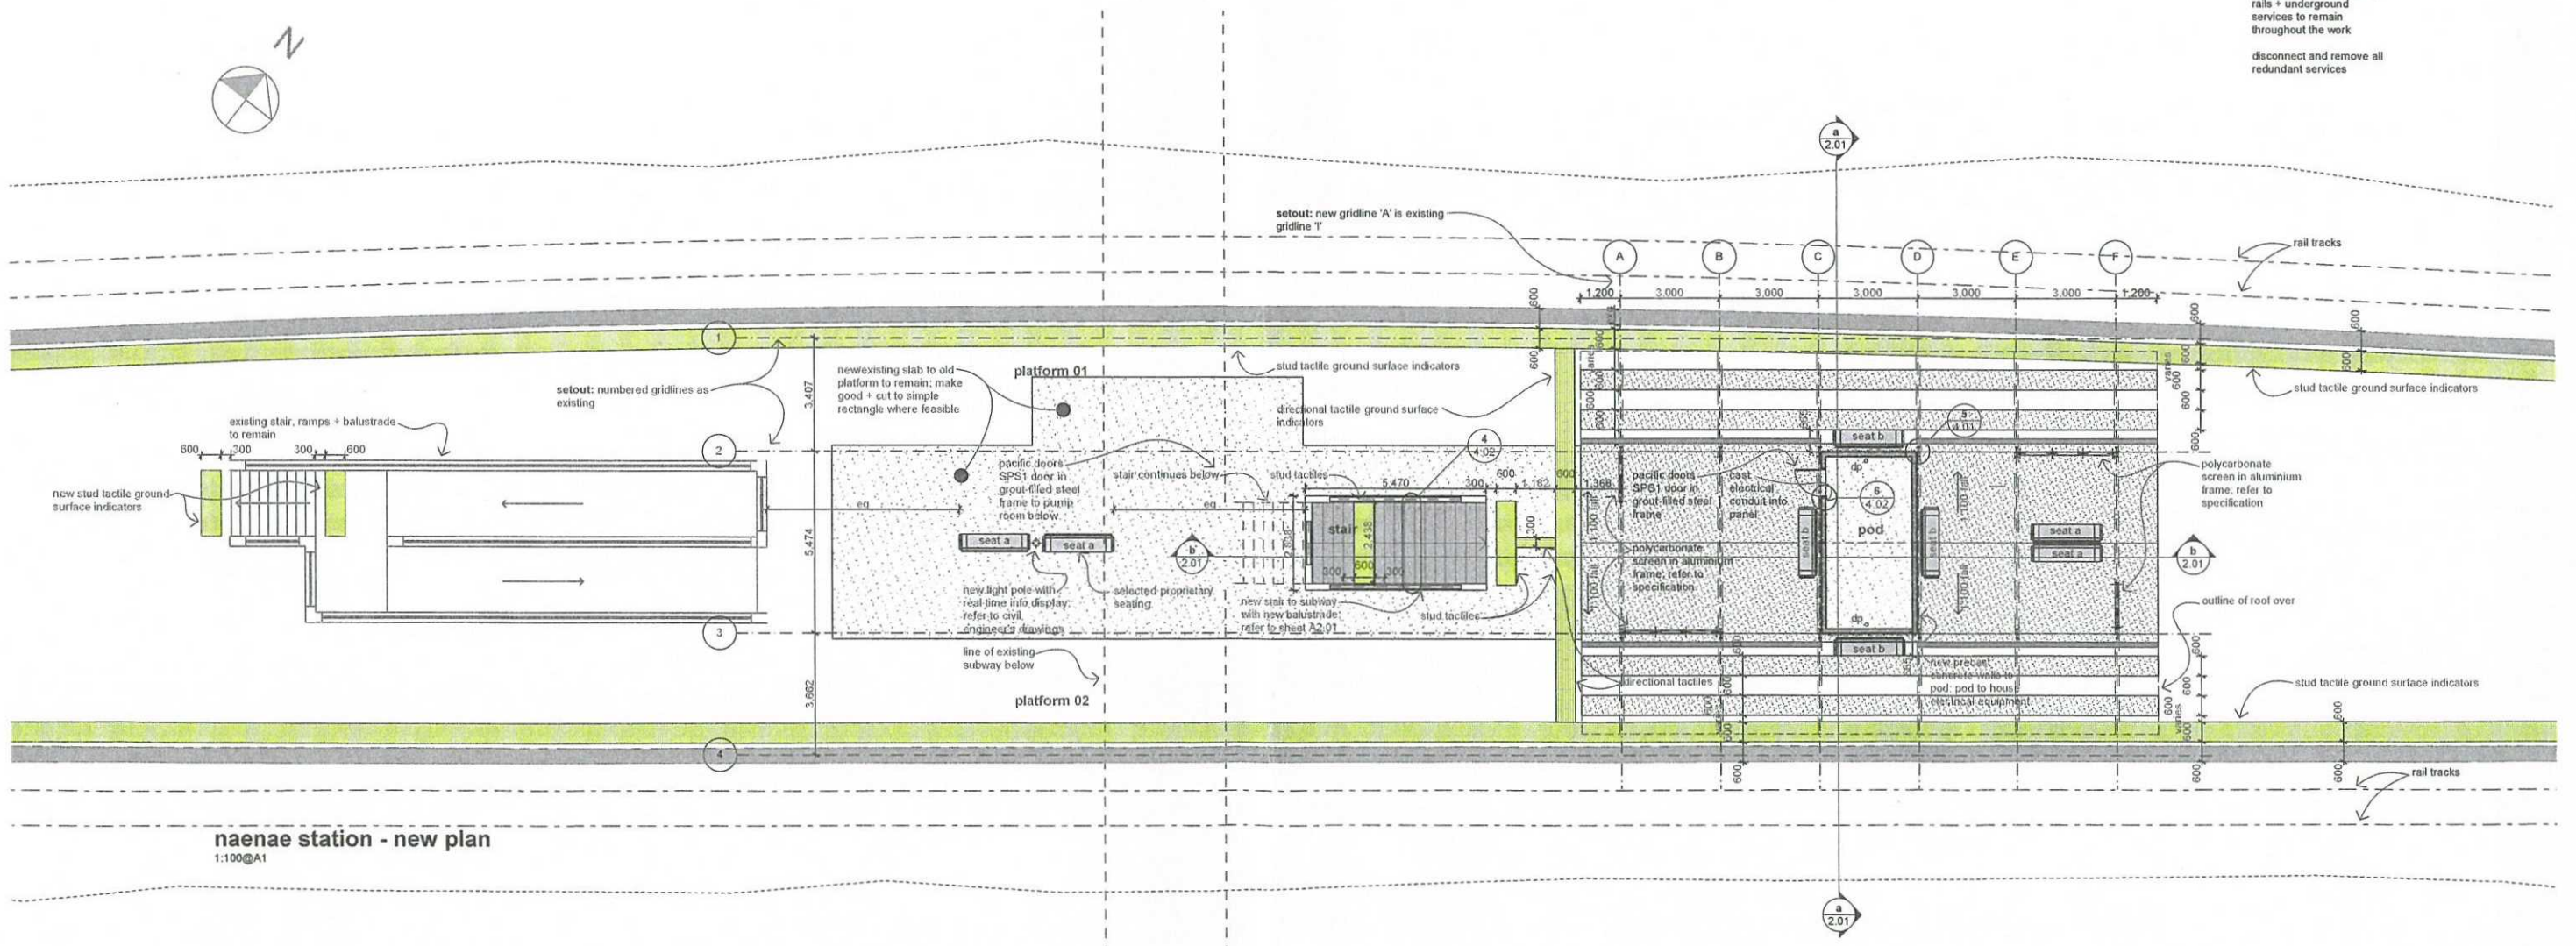

life defining space

Project
naenae railway station

For aurecon
At level 1, 102 customhouse quay, wellington

© Copyright Novak and Middleton Architects Limited. All rights reserved. No part of this drawing, specifications and other documents herein may be reproduced without the written consent of Novak and Middleton Architects Limited.

novak and middleton architects limited, 15 evans terrace, po box 12 232, wellington 6144
1 04 472 9729 1 04 472 9728 n.architect@novakmiddleton.co.nz
www.novakmiddleton.co.nz

Scale 1:100

Original size: A1

Date: february 2012

File Reference

Drawing

New Floor Plan

Issue:

pricing

Project number

1152

Drawing number / Revision

A1.02/0