

- TREATMENTS 1,1A,2 : Ecological Protection (refer to Schedule 2141)
 - TREATMENTS 3,4A,4B : Enrichment (refer to Schedules 2142-2144)
 - TREATMENT 5A : Riparian Margin (refer to Schedules 2145-2147)
 - TREATMENT 5B : Riparian Margin (no plan schedules in SOUTH Zone)
 - TREATMENTS 6A,6B : Riparian Margin (refer to Schedule 2148)
 - TREATMENTS 7,8 : Soil Stabilisation (refer to Schedules 2149-2151)
 - TREATMENT 9 : General Revegetation (refer to Schedules 2152-2153)
 - TREATMENT 10 : Swamp Forest (refer to Schedules 2154-2155)
 - TREATMENT 11 : Saline Wetland (no plant schedules in SOUTH Zone)
 - TREATMENT 12A,12B : Kanuka Monoculture/Mix (refer to Schedules 2156-2157,2241,2341)
 - TREATMENT 13 : Lizard Habitat (no plant Schedules in SOUTH Zone)
 - TREATMENT 14 : Fill Embankment Planting (refer to Schedules 2242-2245)
 - TREATMENT 15 : Hydroseed / HydroBush (refer to Schedules 2246,2341-2342)
 - TREATMENT 16 : Untreated Face (refer to Schedule 2341)
 - TREATMENT 17 : Buffer Strip Planting (as required) (refer to Schedule 2343)
 - TREATMENT 18 : Visual Mitigation Planting (no plant Schedules in SOUTH Zone)
- FOR FULL MAP LEGEND, REFER TO TG-AEU-DRG-ALL-UD-2000
TREATMENT OF CUTS IS INDICATIVE SUBJECT TO GROUND CONDITIONS EXPOSED

This drawing is confidential and shall only be used for the purposes of this project.

REVISIONS	No	BY	DATE	DESCRIPTION	SS	JV
	01	HH	04.04.18	PLAN AND SCHEDULE UPDATE		
	00	PM	04.12.15	ISSUED FOR CONSTRUCTION		

THE SIGNING OF THIS TITLE BLOCK CONFIRMS THE DESIGN AND DRAFTING OF THIS PROJECT HAVE BEEN PREPARED AND CHECKED IN ACCORDANCE WITH THE AECOM QUALITY ASSURANCE SYSTEM TO ISO 9001:2008

DESIGNED	L. KERKMEESTER	CHECKED	B. EVANS
DRAWN	P. MOORE	CHECKED	B. EVANS
APPROVED	J. VARDELL	DATE	04.12.15

SCALES: 1 : 1000 @ A1 / 1 : 2000 @ A3

0 20 40m A3

0 10 20m A1


AECOM URS
Design Joint Venture

CPB HEB
Joint Venture

TRANSMISSION GULLY PPP PROJECT

LANDSCAPE & ECOLOGICAL MITIGATION PLANTING
PLANS AND SCHEDULES - SOUTH

STATUS	DRAWING NO.	REV.
A3 CONSTRUCTION	TG-AEU-DRG-STH-UD-2053	01

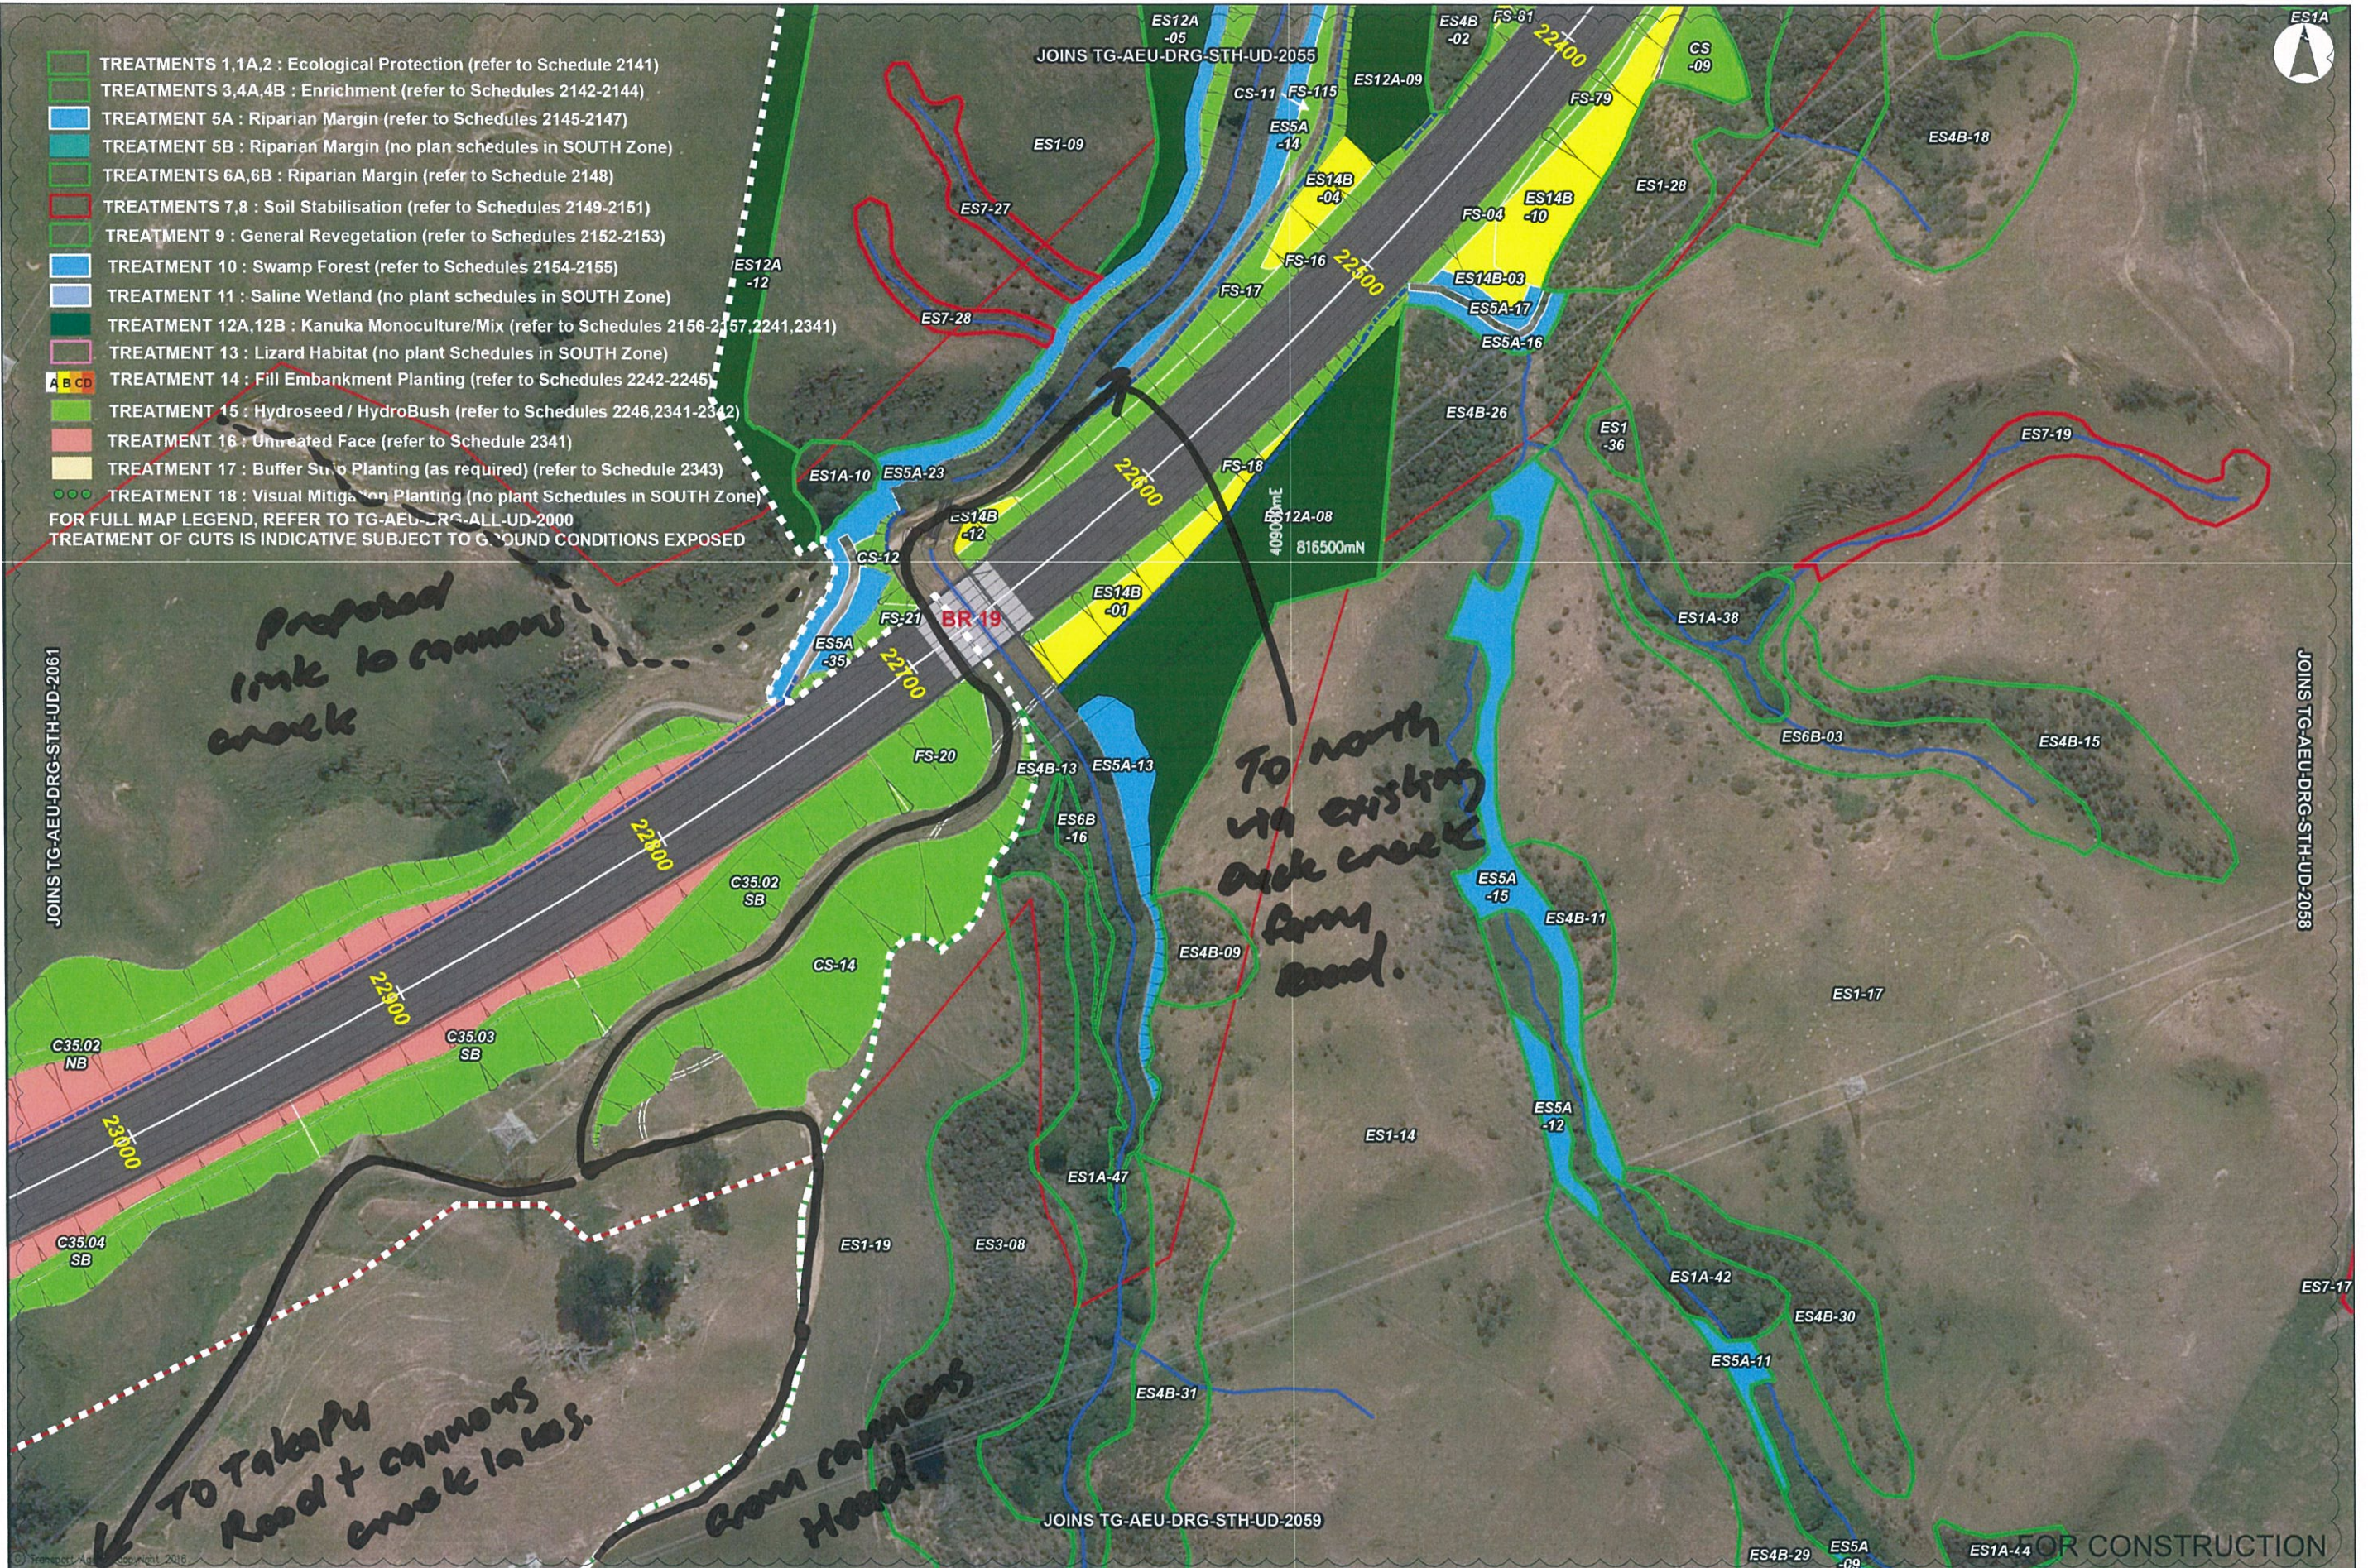

This drawing is confidential and shall only be used for the purposes of this project.

REVISIONS	No.	BY	DATE	DESCRIPTION	SS	JV
	01	HH	04.04.18	PLAN AND SCHEDULE UPDATE		
	00	PM	04.12.15	ISSUED FOR CONSTRUCTION		

THE SIGNING OF THIS TITLE BLOCK CONFIRMS THE DESIGN AND DRAFTING OF THIS PROJECT HAVE BEEN PREPARED AND CHECKED IN ACCORDANCE WITH THE AECOM QUALITY ASSURANCE SYSTEM TO ISO 9001-2008

DESIGNED	L. KERKMEESTER	CHECKED	B. EVANS
DRAWN	P. MOORE	CHECKED	B. EVANS
APPROVED	J. VARDELL	DATE	04.12.15

SCALES:

1 : 1000 @ A1 / 1 : 2000 @ A3

0 20 40m A3

0 10 20m A1

AECOM URS
Design Joint Venture

CPB HEB
Joint Venture


TRANSMISSION GULLY PPP PROJECT

LANDSCAPE & ECOLOGICAL MITIGATION PLANTING
PLANS AND SCHEDULES - SOUTH

STATUS	DRAWING NO.	REV.
A3 CONSTRUCTION	TG-AEU-DRG-STH-UD-2057	01

- TREATMENTS 1,1A,2 : Ecological Protection (refer to Schedule 2141)
- TREATMENTS 3,4A,4B : Enrichment (refer to Schedules 2142-2150)
- TREATMENT 5A : Riparian Margin (refer to Schedules 2145-2147)
- TREATMENT 5B : Riparian Margin (no plan schedules in SOUTH Zone)
- TREATMENTS 6A,6B : Riparian Margin (refer to Schedule 2148)
- TREATMENTS 7,8 : Soil Stabilisation (refer to Schedules 2149-2151)
- TREATMENT 9 : General Revegetation (refer to Schedules 2152-2153)
- TREATMENT 10 : Swamp Forest (refer to Schedules 2154-2155)
- TREATMENT 11 : Saline Wetland (no plant schedules in SOUTH Zone)
- TREATMENT 12A,12B : Kanuka Monoculture/Mix (refer to Schedules 2156-2157,2241,2341)
- TREATMENT 13 : Lizard Habitat (no plant Schedules in SOUTH Zone)
- TREATMENT 14 : Fill Embankment Planting (refer to Schedules 2242-2245)
- TREATMENT 15 : Hydroseed / HydroBush (refer to Schedules 2246,2341-2342)
- TREATMENT 16 : Untreated Face (refer to Schedule 2341)
- TREATMENT 17 : Buffer Strip Planting (as required) (refer to Schedule 2343)
- TREATMENT 18 : Visual Mitigation Planting (no plant Schedules in SOUTH Zone)

FOR FULL MAP LEGEND, REFER TO TG-AEU-DRG-ALL-UD-2000
TREATMENT OF CUTS IS INDICATIVE SUBJECT TO GROUND CONDITIONS EXPOSED

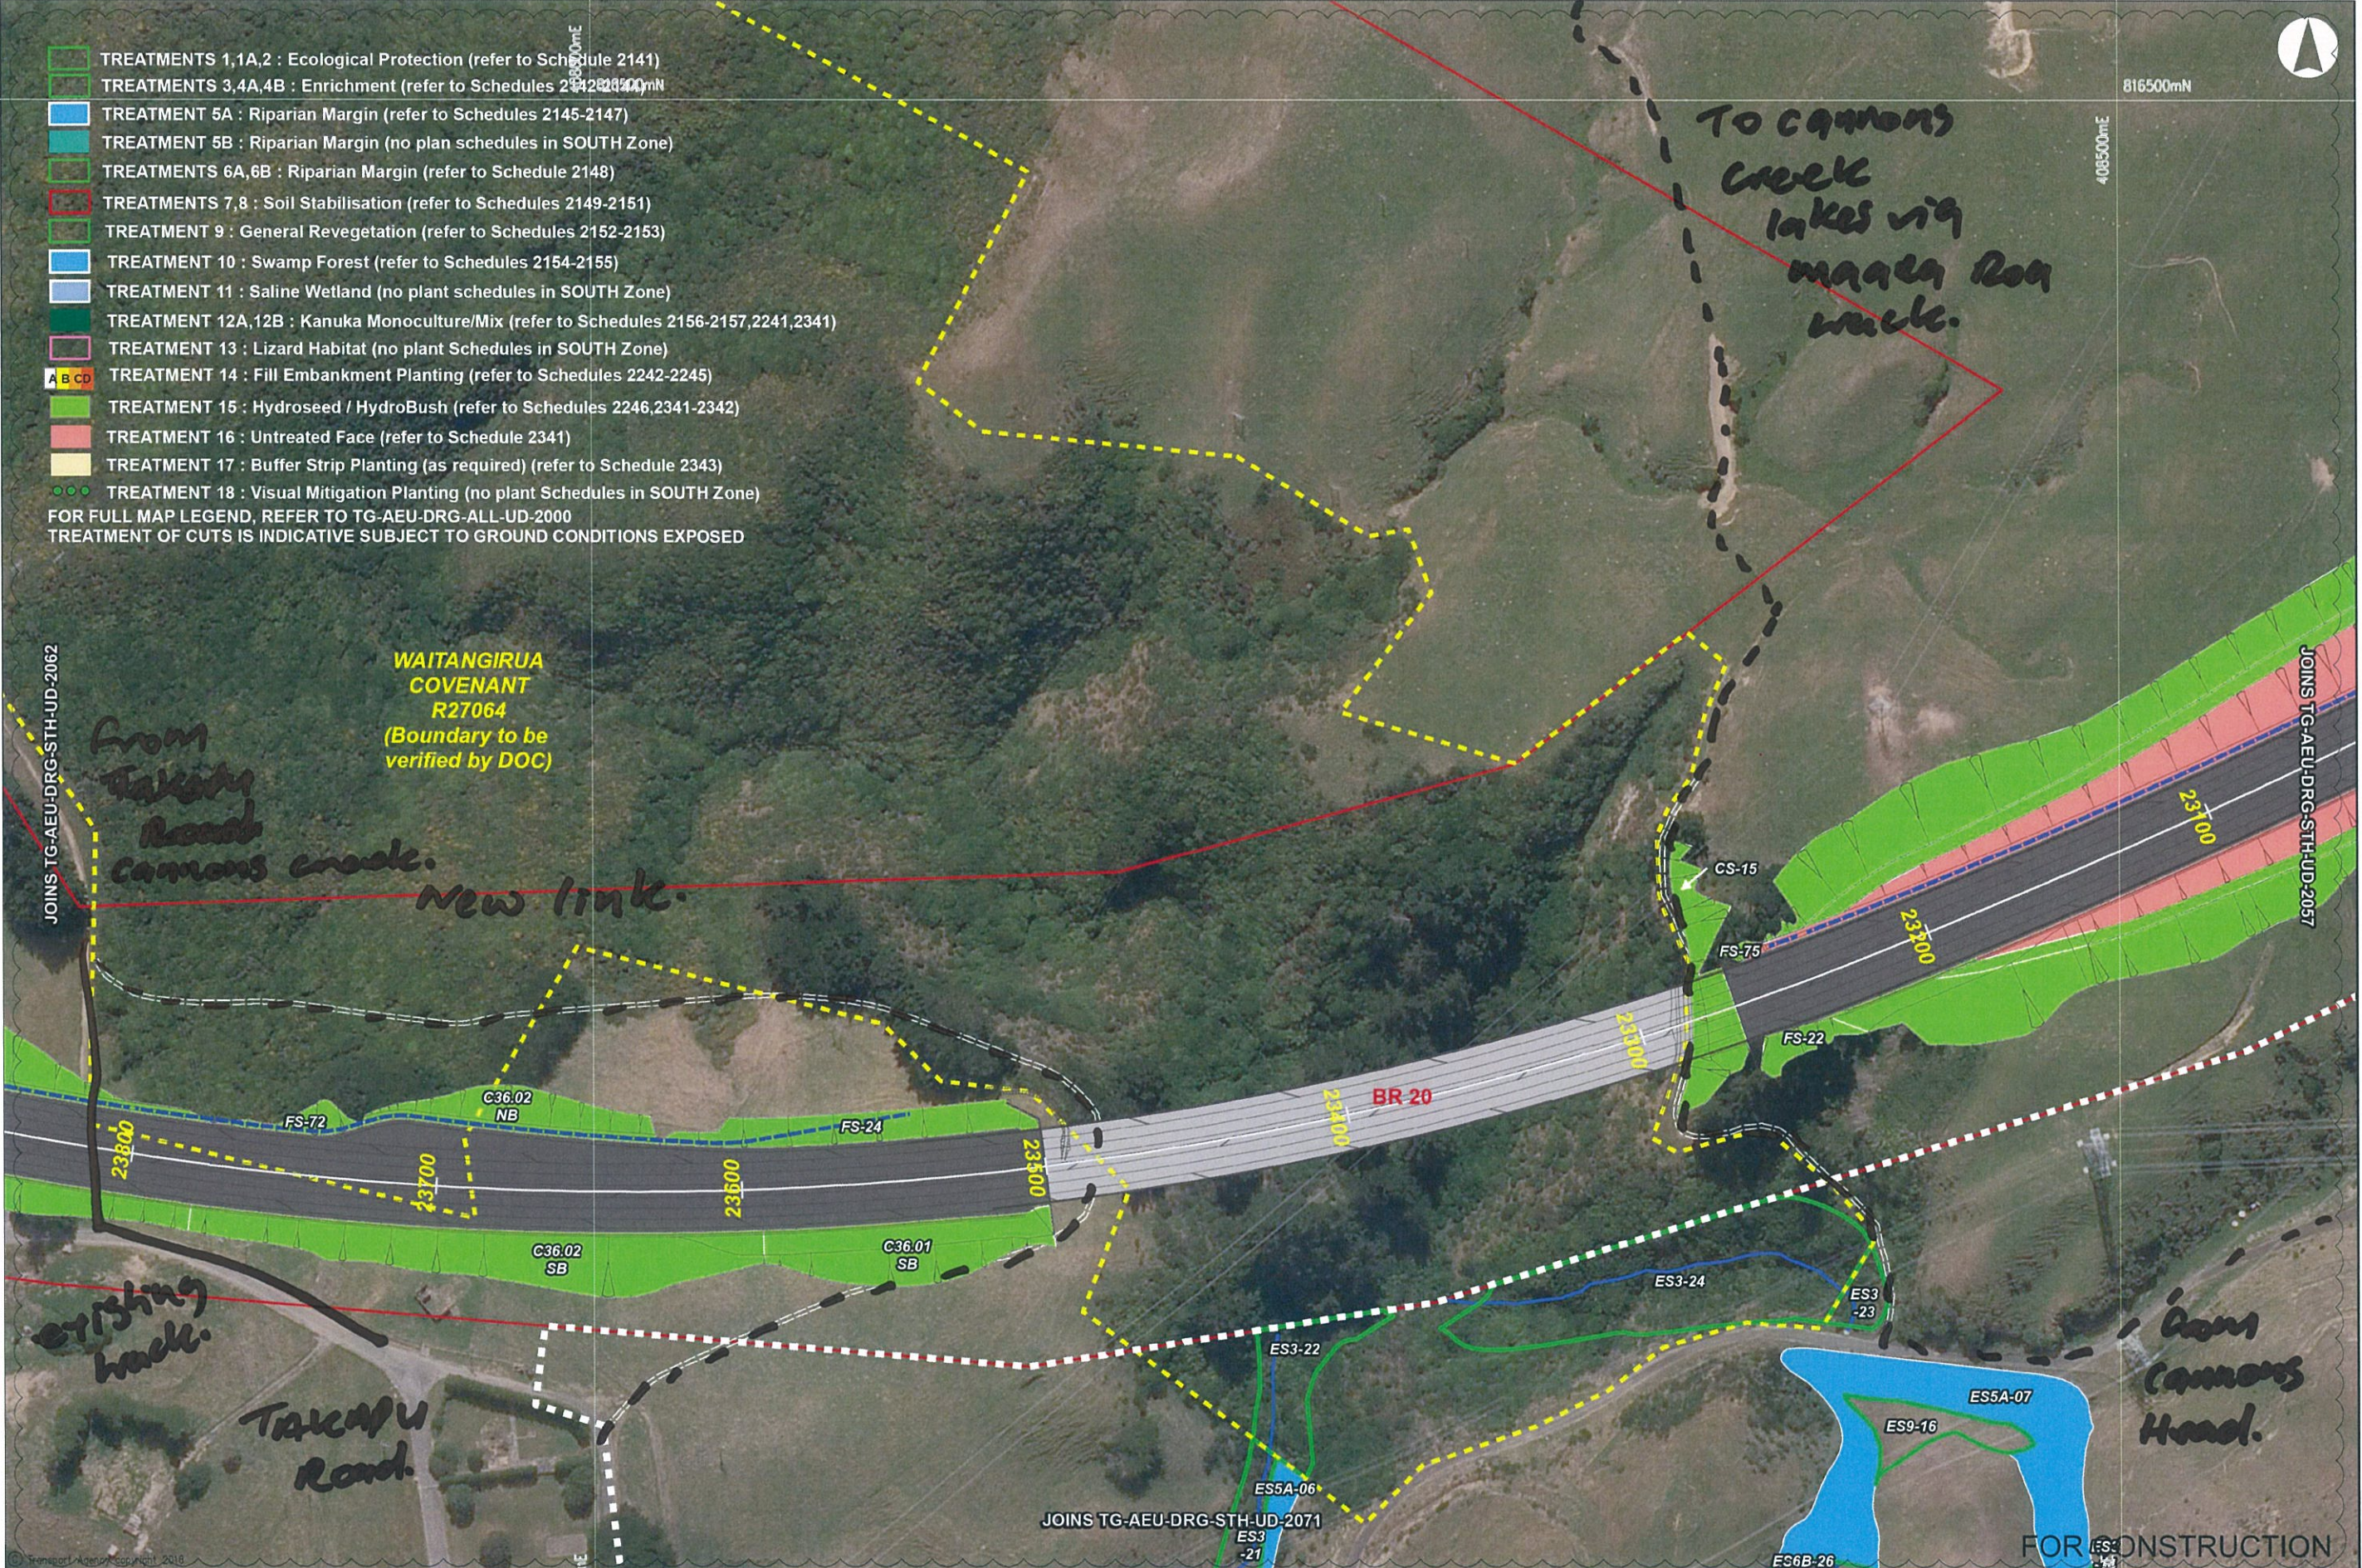

This drawing is confidential and shall only be used for the purposes of this project.

REVISIONS	No.	BY	DATE	DESCRIPTION	JV
	01	HH	04.04.18	PLAN AND SCHEDULE UPDATE	SS
	00	PM	04.12.15	ISSUED FOR CONSTRUCTION	JV

THE SIGNING OF THIS TITLE BLOCK CONFIRMS THE DESIGN AND DRAFTING OF THIS PROJECT HAVE BEEN PREPARED AND CHECKED IN ACCORDANCE WITH THE AECOM QUALITY ASSURANCE SYSTEM TO ISO 9001:2008

DESIGNED	L KERKMEESTER	CHECKED	B EVANS
DRAWN	P MOORE	CHECKED	B EVANS
APPROVED	J. VARDELL	DATE	04.12.15

SCALES: 1 : 1000 @ A1 / 1 : 2000 @ A3

0 20 40m A3

0 10 20m A1

AECOM URS
Design Joint Venture

CPB HEB
Joint Venture

TRANSMISSION GULLY PPP PROJECT

LANDSCAPE & ECOLOGICAL MITIGATION PLANTING
PLANS AND SCHEDULES - SOUTH

STATUS: A3 CONSTRUCTION

DRAWING NO: TG-AEU-DRG-STH-UD-2061

REV: 01