


LEGEND

- EXISTING ACCESS TRACK
- TEMPORARY TRACK FOR CONSTRUCTION
- PROPOSED TRACK AFTER CONSTRUCTION
- TEMPORARY CULVERTS

0 40 80 120 160 200 (m)
SCALE: 1:4000 @ A3

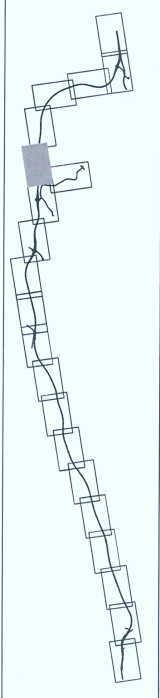

Project: **TRANSMISSION GULLY PROJECT**


Title: **Volume 4 - Plan Set
Construction Access Plan
Sheet 16 of 21**

Status: **For Consenting**

Sheet No. **AC16** Version No. **B**

NZ TRANSPORT AGENCY
WAKA KOTAHĪ

Revision	Amendment	Issue Date	Approval	Date
B	MINOR AMENDMENTS	07/20/11		
A	ISSUED FOR EIA REVIEW	04/20/11		

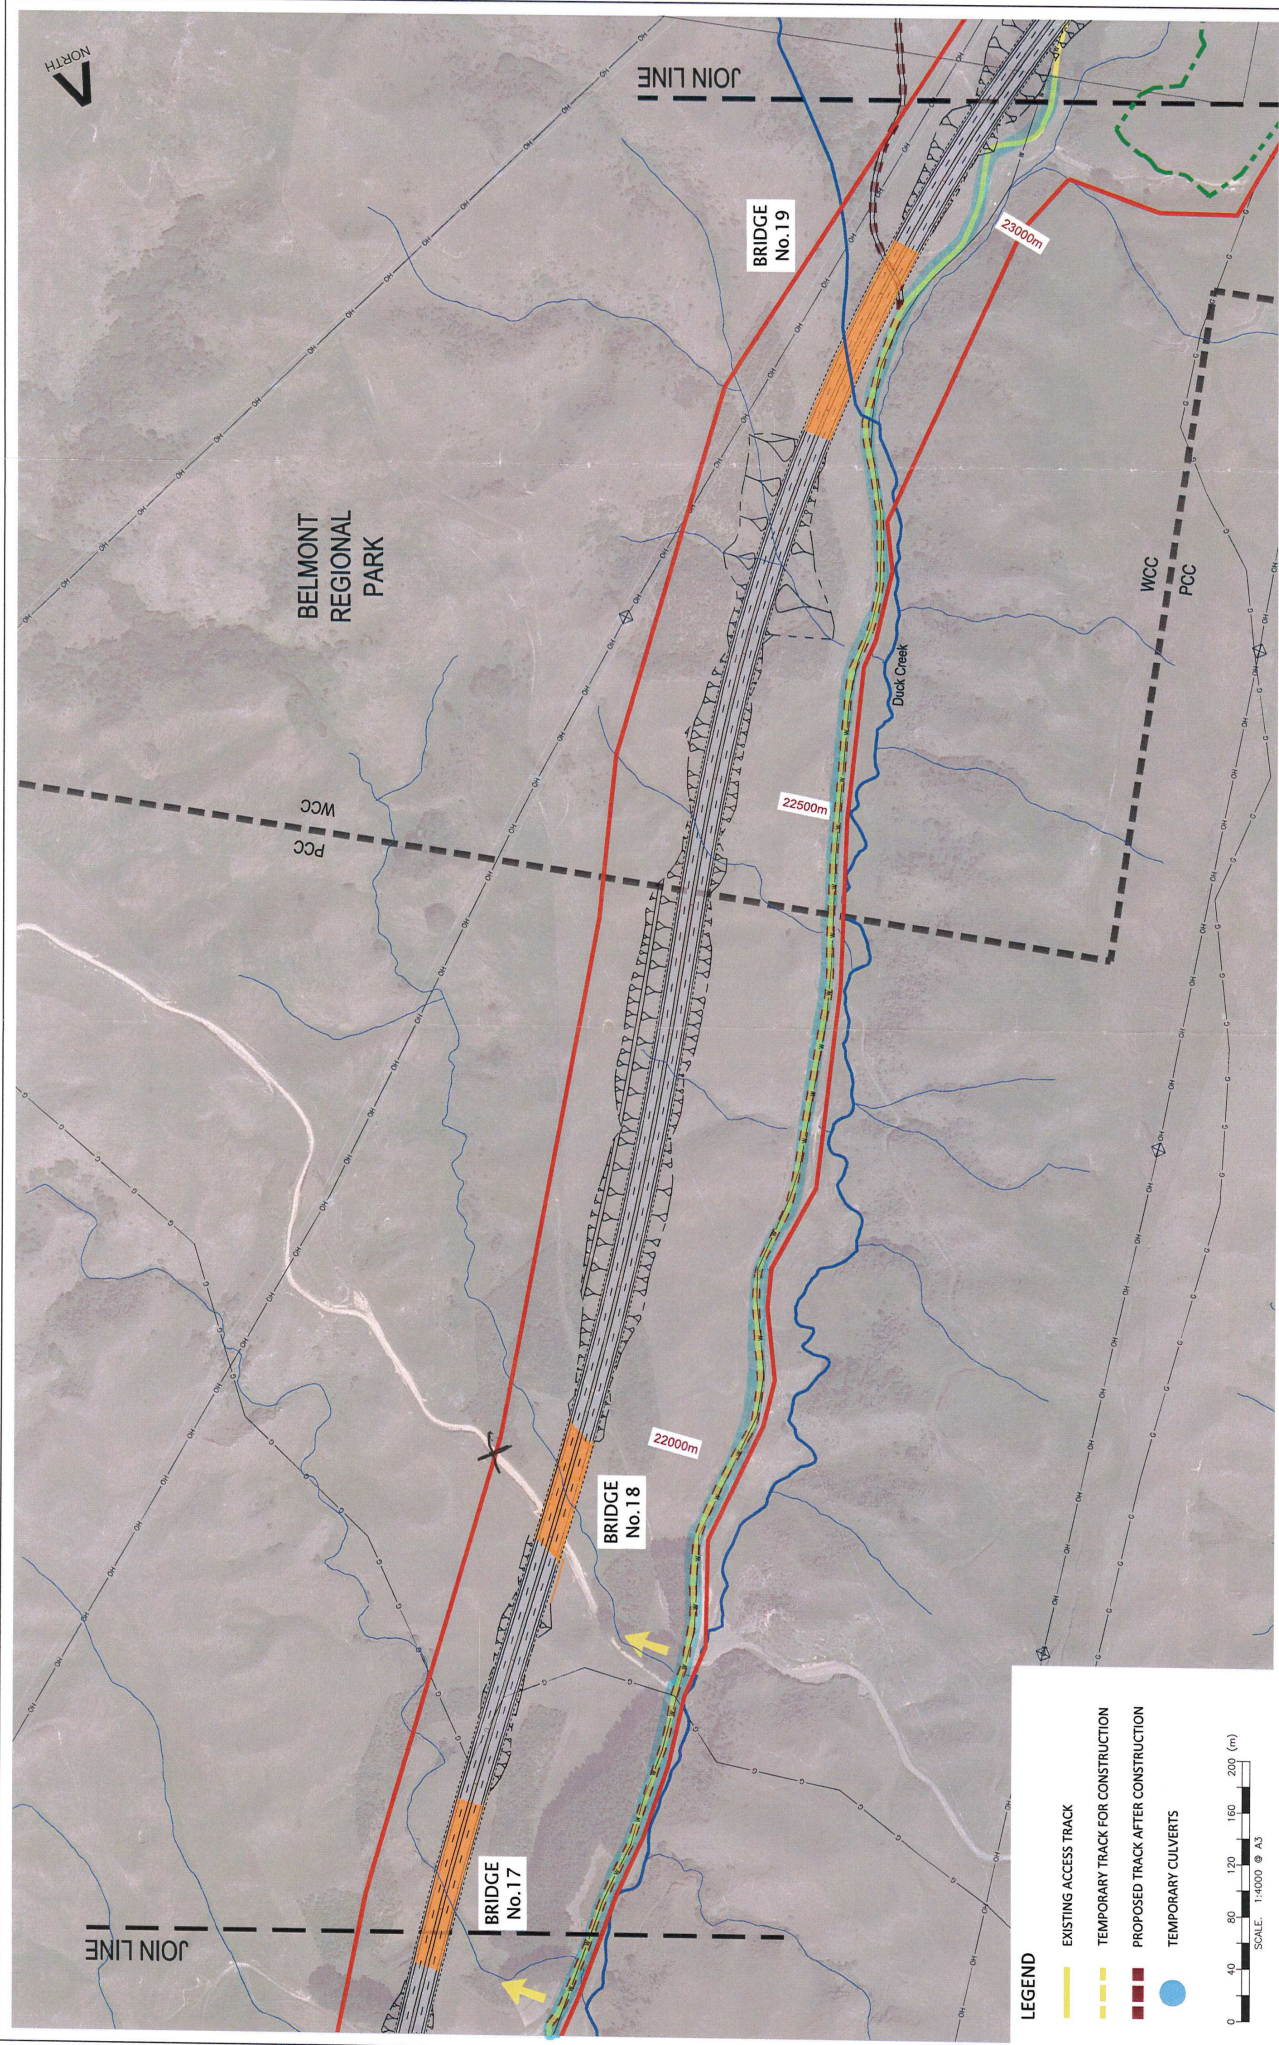


LEGEND

- EXISTING ACCESS TRACK
- TEMPORARY TRACK FOR CONSTRUCTION
- PROPOSED TRACK AFTER CONSTRUCTION
- TEMPORARY CULVERTS

SCALE: 1:4000 @ A3

0 40 80 120 160 200 (m)

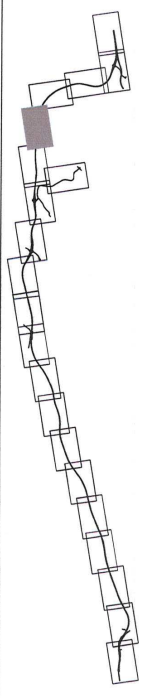


TRANSMISSION GULLY PROJECT

Project Title: Volume 4 - Plan Set Construction Access Plan Sheet 17 of 21


Status: For Consenting

Version No. B


Sheet No. AC17

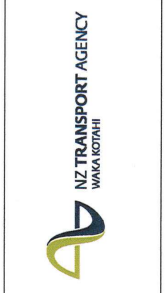

Revision	Amendment	Approval	Date
B	MINOR AMENDMENTS	MAE	07/2011
A	ISSUED FOR EPA REVIEW	MAE	04/2011

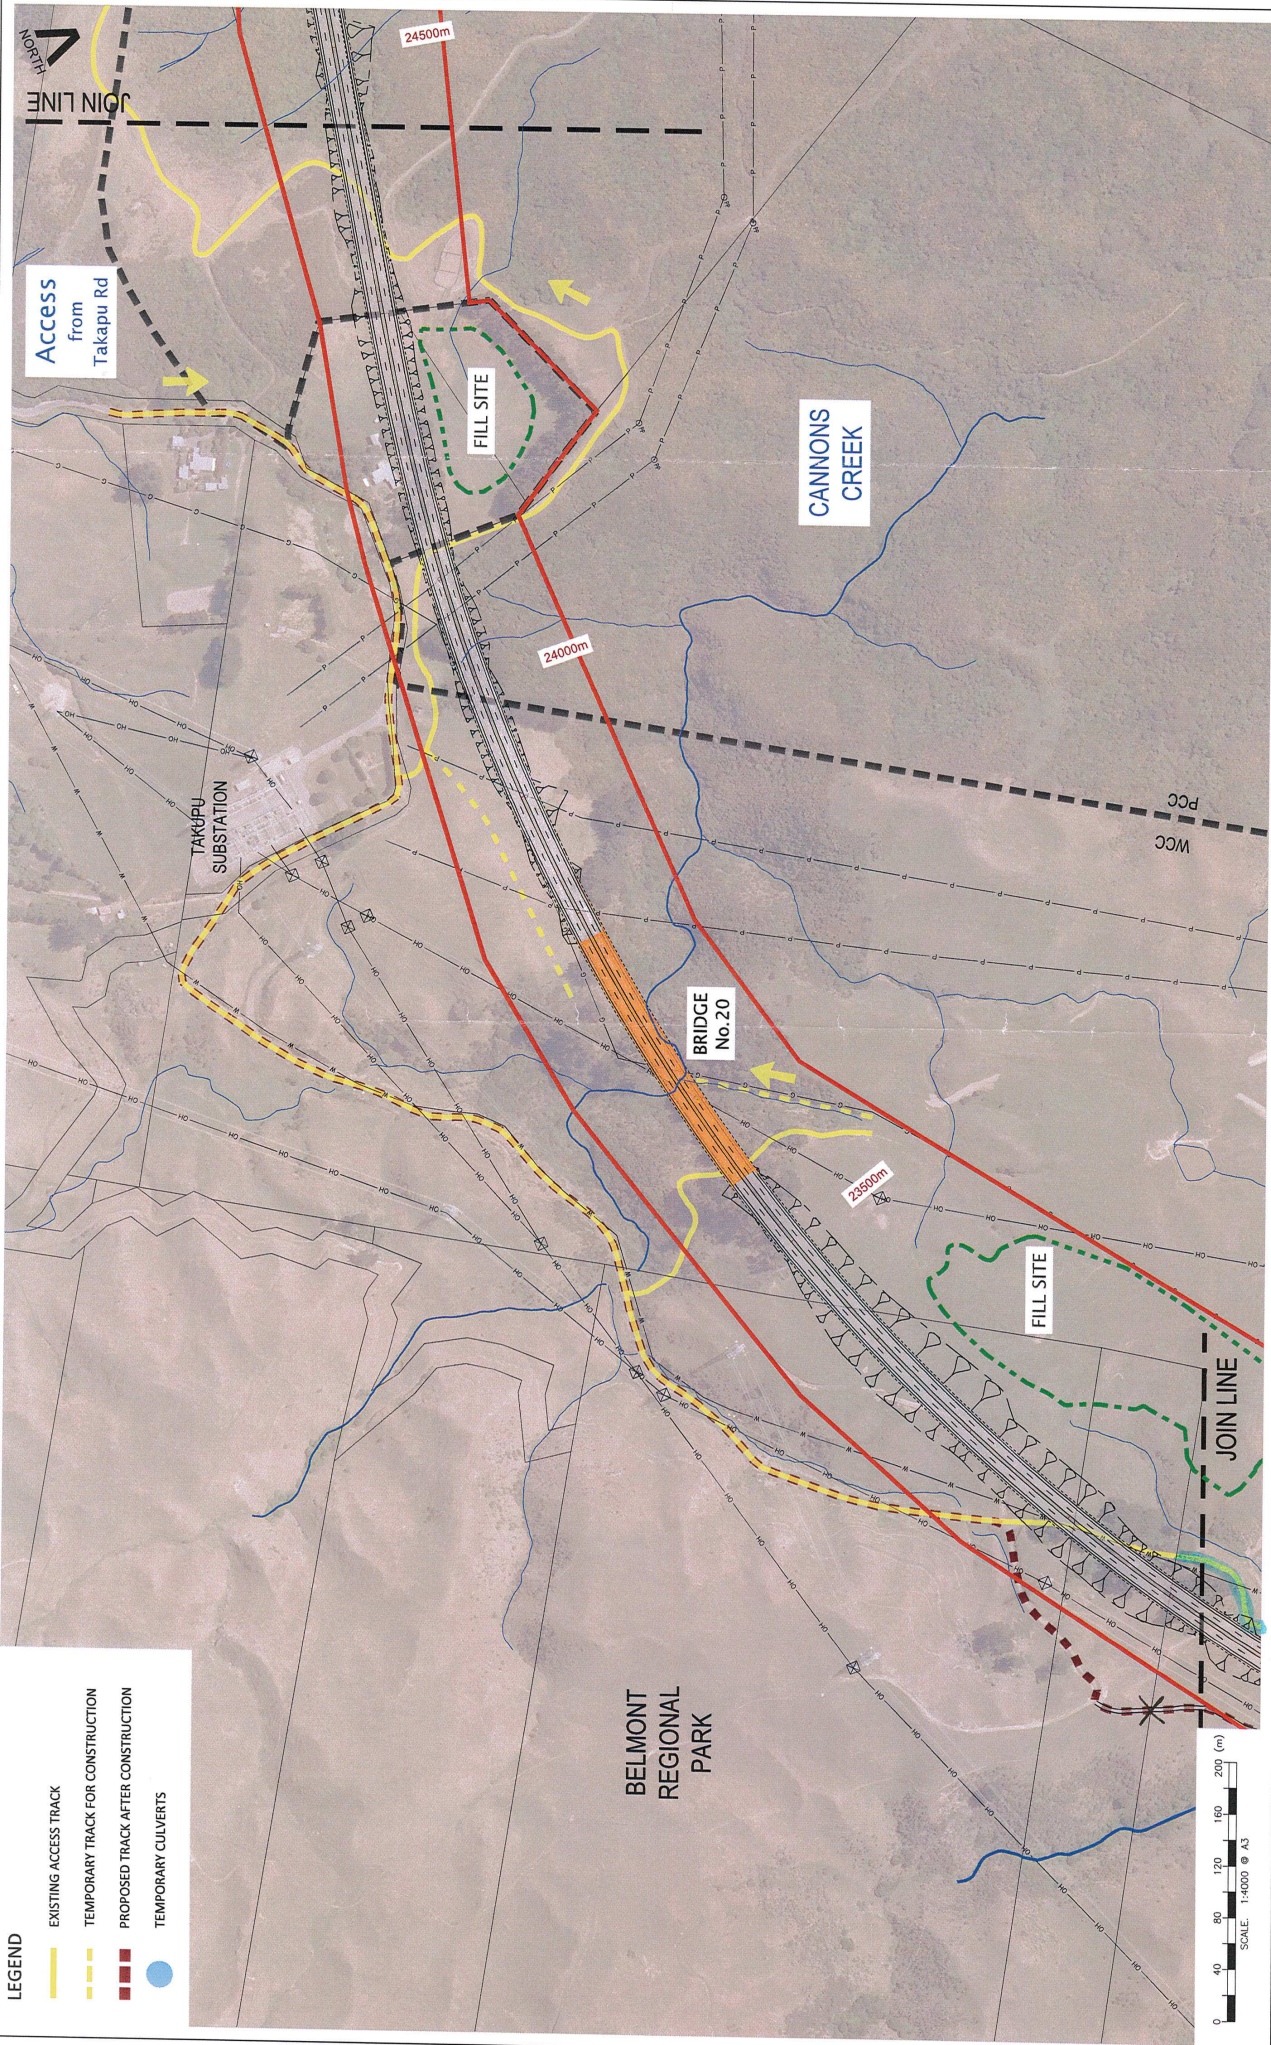

- LEGEND**
- EXISTING ACCESS TRACK
 - - - TEMPORARY TRACK FOR CONSTRUCTION
 - - - PROPOSED TRACK AFTER CONSTRUCTION
 - TEMPORARY CULVERTS

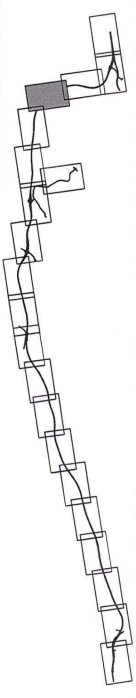

Project: **TRANSMISSION GULLY PROJECT**

Title: **Volume 4 - Plan Set Construction Access Plan Sheet 18 of 21**

Status: **For Consenting**

Version No.: **B**

Sheet No.: **AC18**



Revision	Amendment	Issue Date	Approved	Date
B	MINOR AMENDMENTS	07/2011	MAE	04/2011
A	ISSUED FOR EPA REVIEW	04/2011	MAE	04/2011