

Stephen Harte

From: Steve Lewis <Steve.Lewis@strideproperty.co.nz>
Sent: Friday, 21 October 2016 3:55 p.m.
To: Stephen Harte
Subject: FW: JSC
Attachments: letter to nathan re amended road layout.docx; Moorefield Road amendment plan close up.pdf; Moorefield Road amendment plan.pdf

Hi Stephen
is this the plan you were chasing earlier?
thanks

Steve Lewis
National Manager
Retail Development

M: +64 21 325 204
DDI: +64 9 913 1067
steve.lewis@strideproperty.co.nz

STRIDE.

Stride Property Limited
Level 5
84 Collins Street
Auckland 1010 PO Box 9122
Wellington 2142
Auckland 1142
New Zealand • +64 9 122 0882
• +64 9 122 0882
• strideproperty.co.nz

From: Peter Coop [<mailto:Peter@urbanp.co.nz>]
Sent: Friday, 21 October 2016 2:30 PM
To: Steve Lewis <Steve.Lewis@strideproperty.co.nz>
Subject: JSC

Hi Steve

Letter dated 12 Oct sent to Nathan Keenan (Council officer processing the application) plus the two attached plans.

Peter Coop
Resource Management Consultant

DDI: (04) 474 4112

urban
PERSPECTIVES LTD

Level 5, 82 Willis St
PO Box 9042, Wellington
New Zealand

This e-mail message has been scanned for Viruses and Content and cleared by **MessageShield**

Hobson Buchanan Laird & Bowden (NZ) Pty Ltd
 Architects + Master Planners + Interiors + Graphics
 Level 2, 144 Kilmore Street, Christchurch 8013 NZ
 T +64 9 377 9200 | F +64 9 377 9208
 A member of **The Buchanan Group**

THE
 STRIDE
 BUILDING

CLIENT
STRIDE

PROJECT
JOHNSONVILLE SHOPPING CENTRE
 JOHNSONVILLE SHOPPING CENTRE
 JOHNSONVILLE
 WELLINGTON CITY

DRAWING SHEET
**PROPOSED
 GROUND FLOOR
 PLAN OVERALL**


PROJECT REFERENCE
 PLAN NO. 17/0023
 TITLE 1500034111000043
 SCALE 0/0/0/0/0/0
 DATE 3/10/2016 11:21:21 am

Drawn	Rev No	Issue
Author	A-RC3-0005	B

Do not scale this drawing. Verify all dimensions on site before construction. This drawing is the property of Hobson Buchanan Laird & Bowden (NZ) Pty Ltd. Reproduction in whole or in part without prior consent is prohibited.

THE
BUCHANAN
 GROUP

UNCONTROLLED ISSUE
 3/10/2016 11:21:21 am

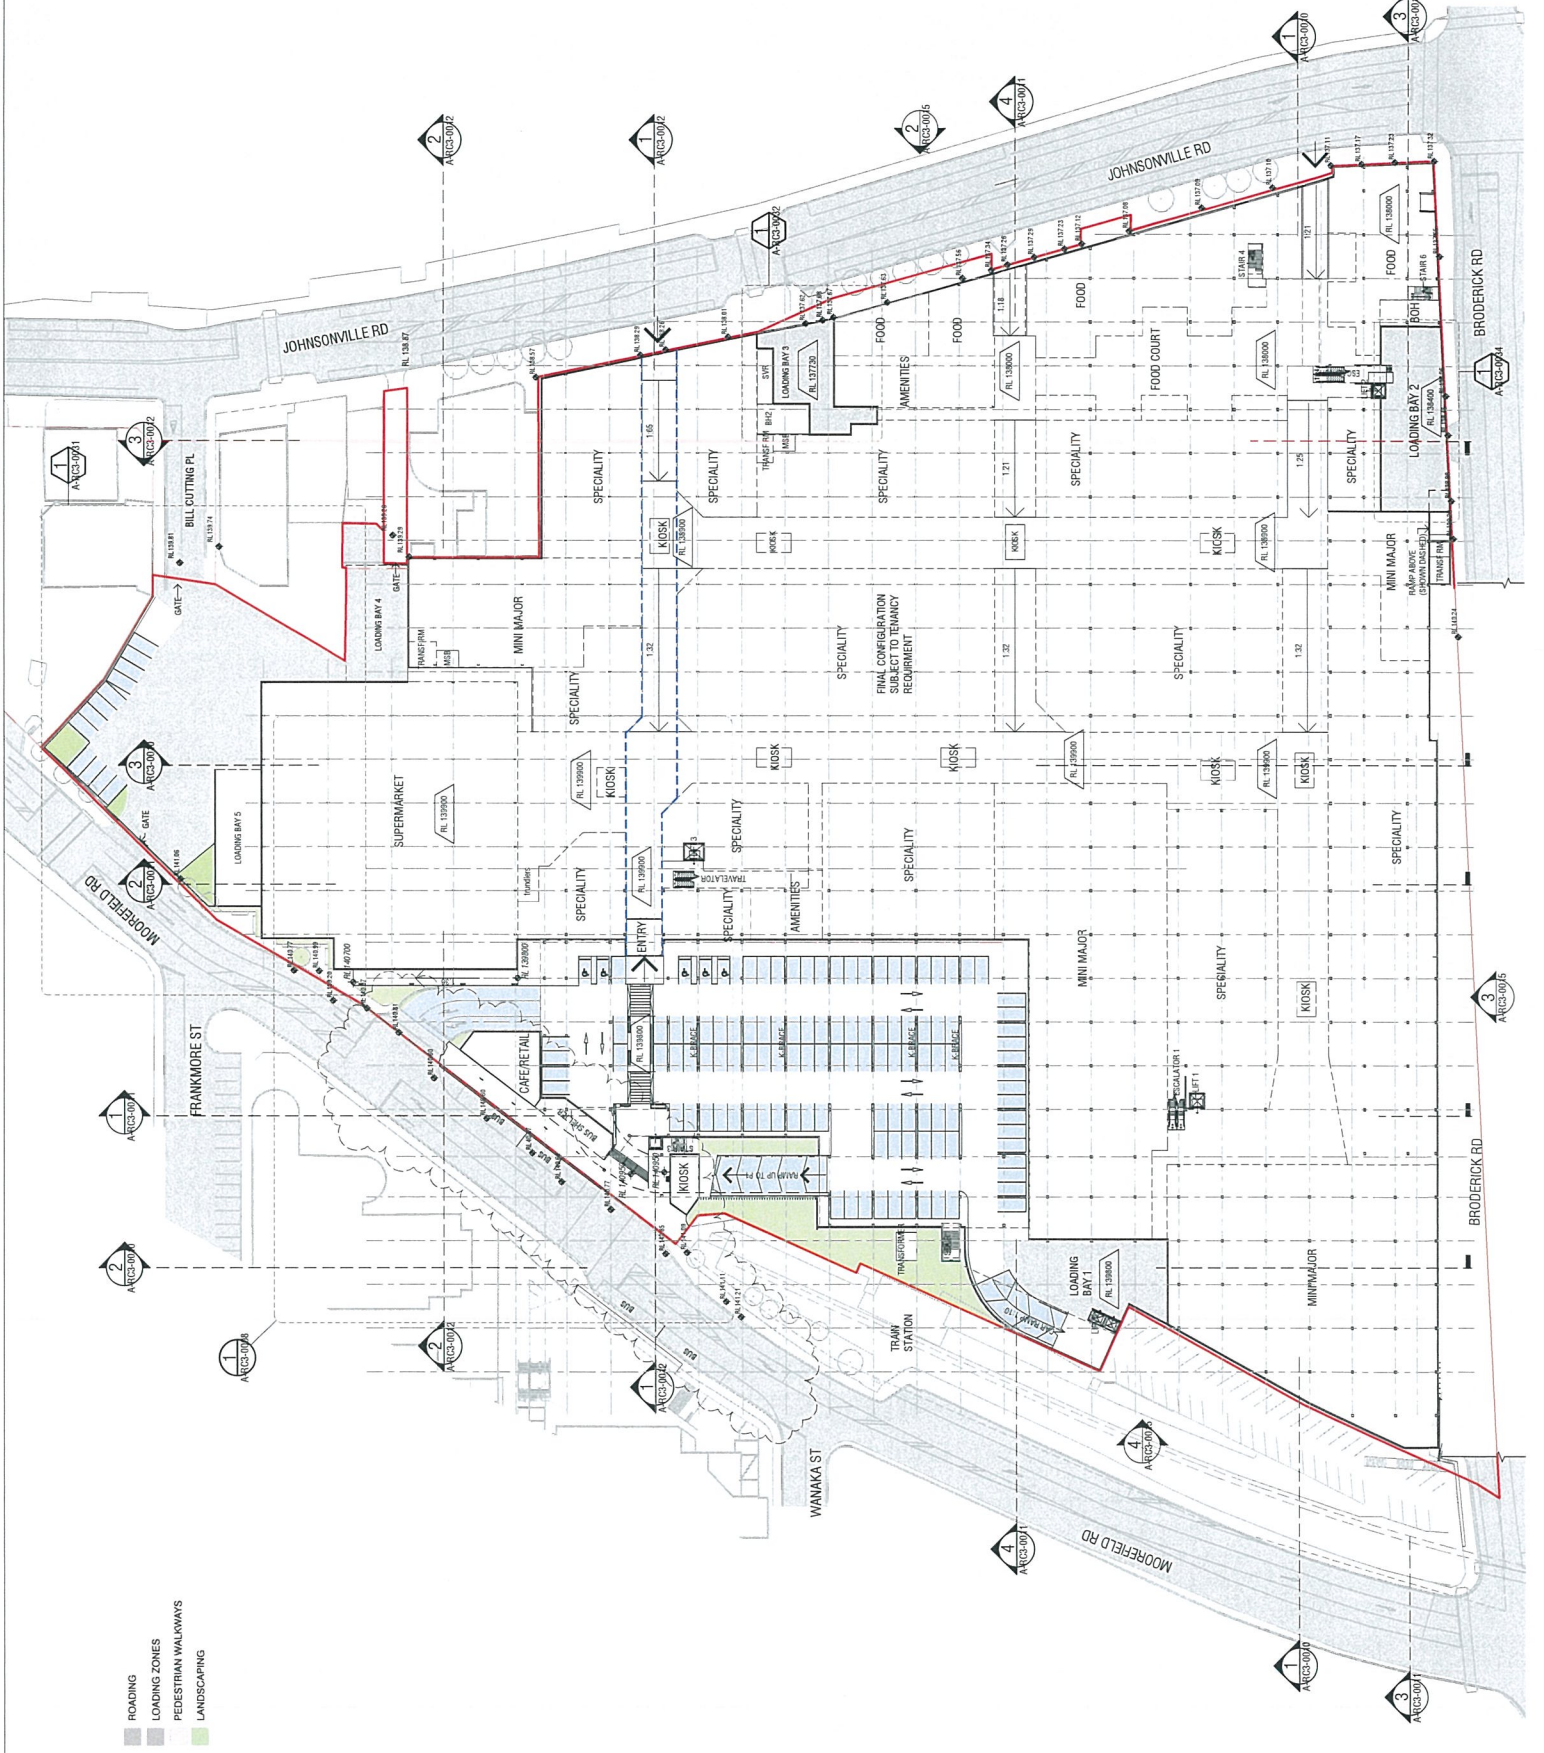

- ROADING ZONES
- PEDESTRIAN WALKWAYS
- LANDSCAPING

Malcolm Buchanan Limited & Associates (NZ) Pty Ltd
 Architects - Master Planning & Interiors & Graphics
 Level 1, 198, Victoria Street, Auckland 1010, NZ
 Level 2, 144, Kilmore Street, Christchurch 8013, NZ
 P +64 3 3772933 | F +64 3 3772008
 A member of The Buchanan Group

B. 03/10/16 Approved for Change
 A. 11/03/16, 05/04/16
 Date: 03/10/16
 Title: STRIDE

CLIENT
STRIDE.

PROJECT
JOHNSONVILLE SHOPPING CENTRE
 JOHNSONVILLE SHOPPING CENTRE
 JOHNSONVILLE
 WELLINGTON CITY

DRAWING SHEET
MOOREFIELD ROAD ENTRANCE


purpose: RC APPLICATION
 project no: 17453
 scale: 1:250 (NAT) 1:50 (SAS)
 drawing no: 07/02/016 11/27/27 a.m.
 date: 03/10/2016 11:27:27 a.m.

sheet no: 008
 title: B
 ref: A-RC3-0008

Do not scale this drawing. Verify all dimensions on site before construction. This drawing is the property of Malcolm Buchanan Ltd & Associates (NZ) Pty Ltd. Reproduction in whole or in part without prior consent is forbidden.



UNCONTROLLED ISSUE 3/10/2016 11:27:27 a.m.

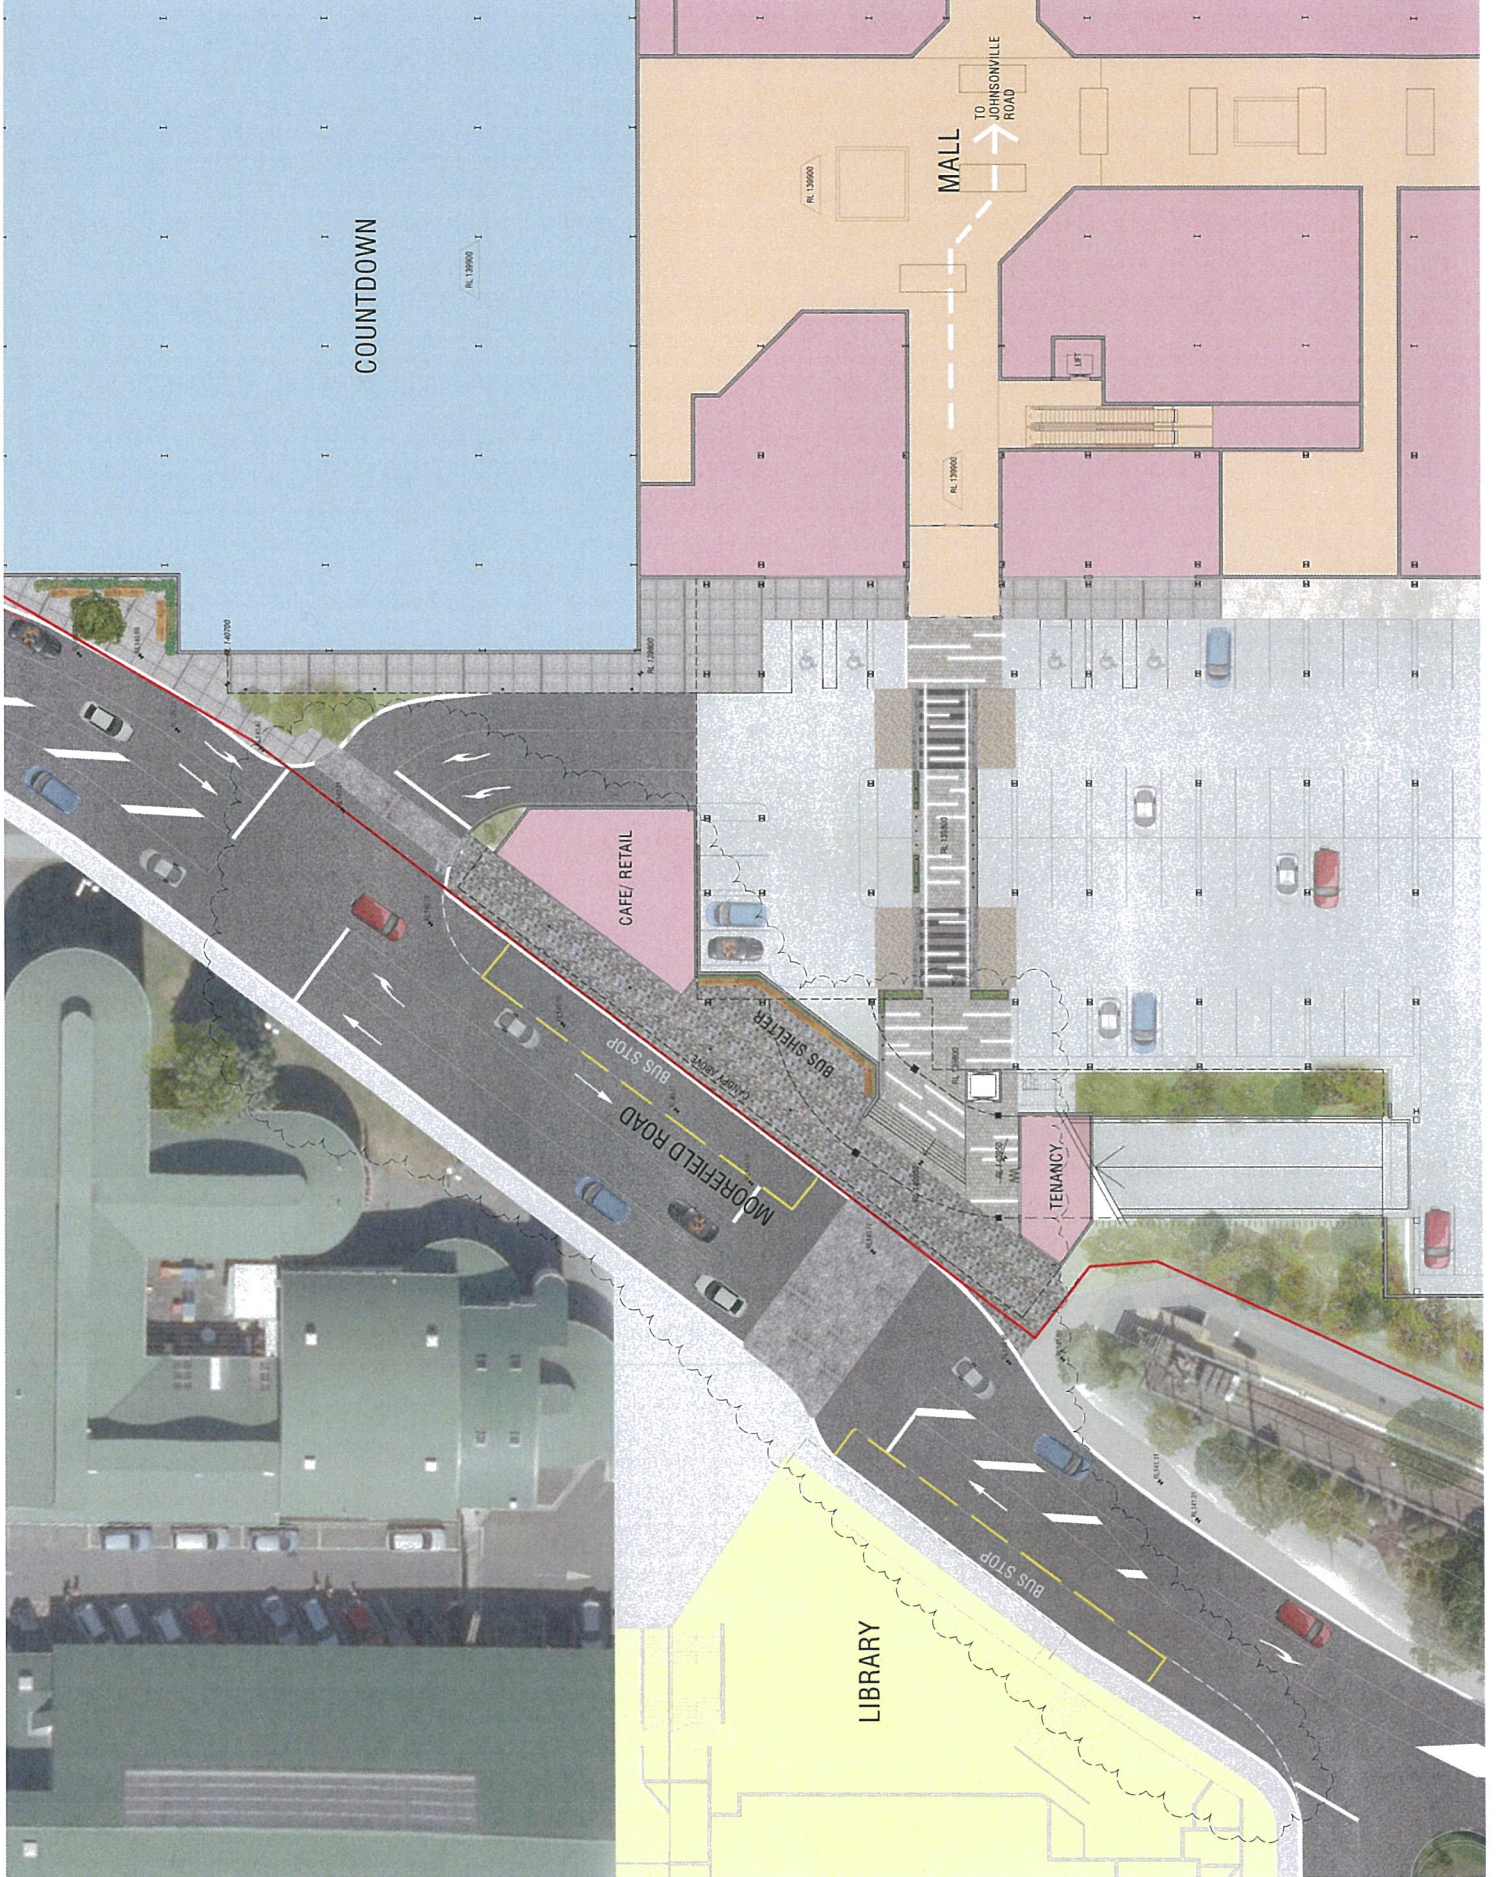

12 October 2016

Resource Consent Team
Wellington City Council
P O Box 2199
Wellington

Attention: Nathan Keenan

Dear Nathan

Johnsonville Shopping Centre – SR 368830

Further to our telephone discussion this morning, attached are two plans that show an amended Moorefield Road layout reflecting the requirements of Stephen Harte, the Council's Implement Manager of Road Network Improvements.

I'd therefore be grateful if you would substitute that attached plans for the two that were lodged with the application for resource consent.

Kind Regards

Peter Coop
Management Consultant
URBAN PERSPECTIVES LTD

DDI (04) 474 4112
Email: peter@urbanp.co.nz