


SECTION A -- A

NOTES

1. ALL TIMBER TO BE H4 MINIMUM TREATED. H4 MINIMUM TREATED.
2. ALL FIXINGS TO BE HOT DIP GALVANISED.
3. PROVIDE HANDRAIL WHERE DECKING IS MORE THAN 1m ABOVE STREAM.

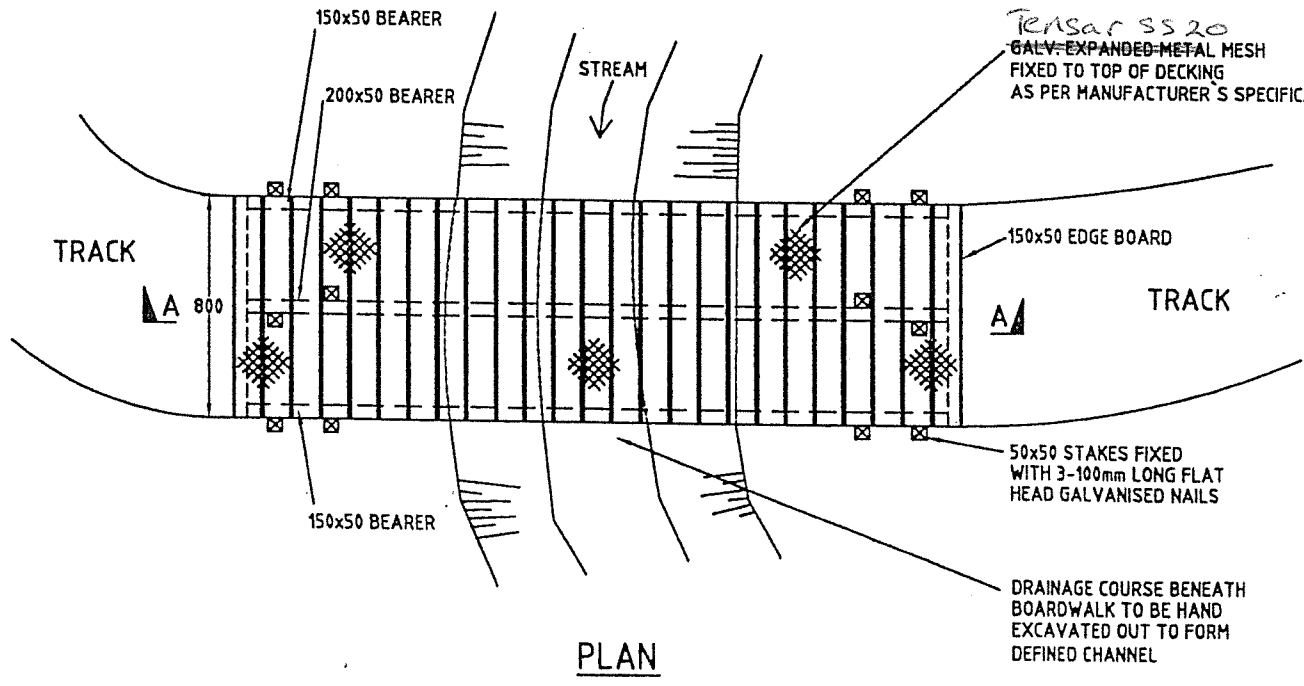

PLAN

TYPICAL BOARD WALK ACROSS GULLY BASE	CONTRACT No.		SHEET No.
	SCALE NOT TO SCALE		1
ABSOLUTELY POSITIVELY WELLINGTON	CAD FILE No. STEP3		SET OF:
	TRACING No. LSC T172		
Tumeke Pāneke	DESIGNED		
	DRAWN	B. TAN	JULY 1996
	TRACED		
	CHECKED		
	APPROVED		
	CHIEF STRUCTURAL ENGINEER		