


LINE MARKING CONTINUES

ALEXIS AVENUE

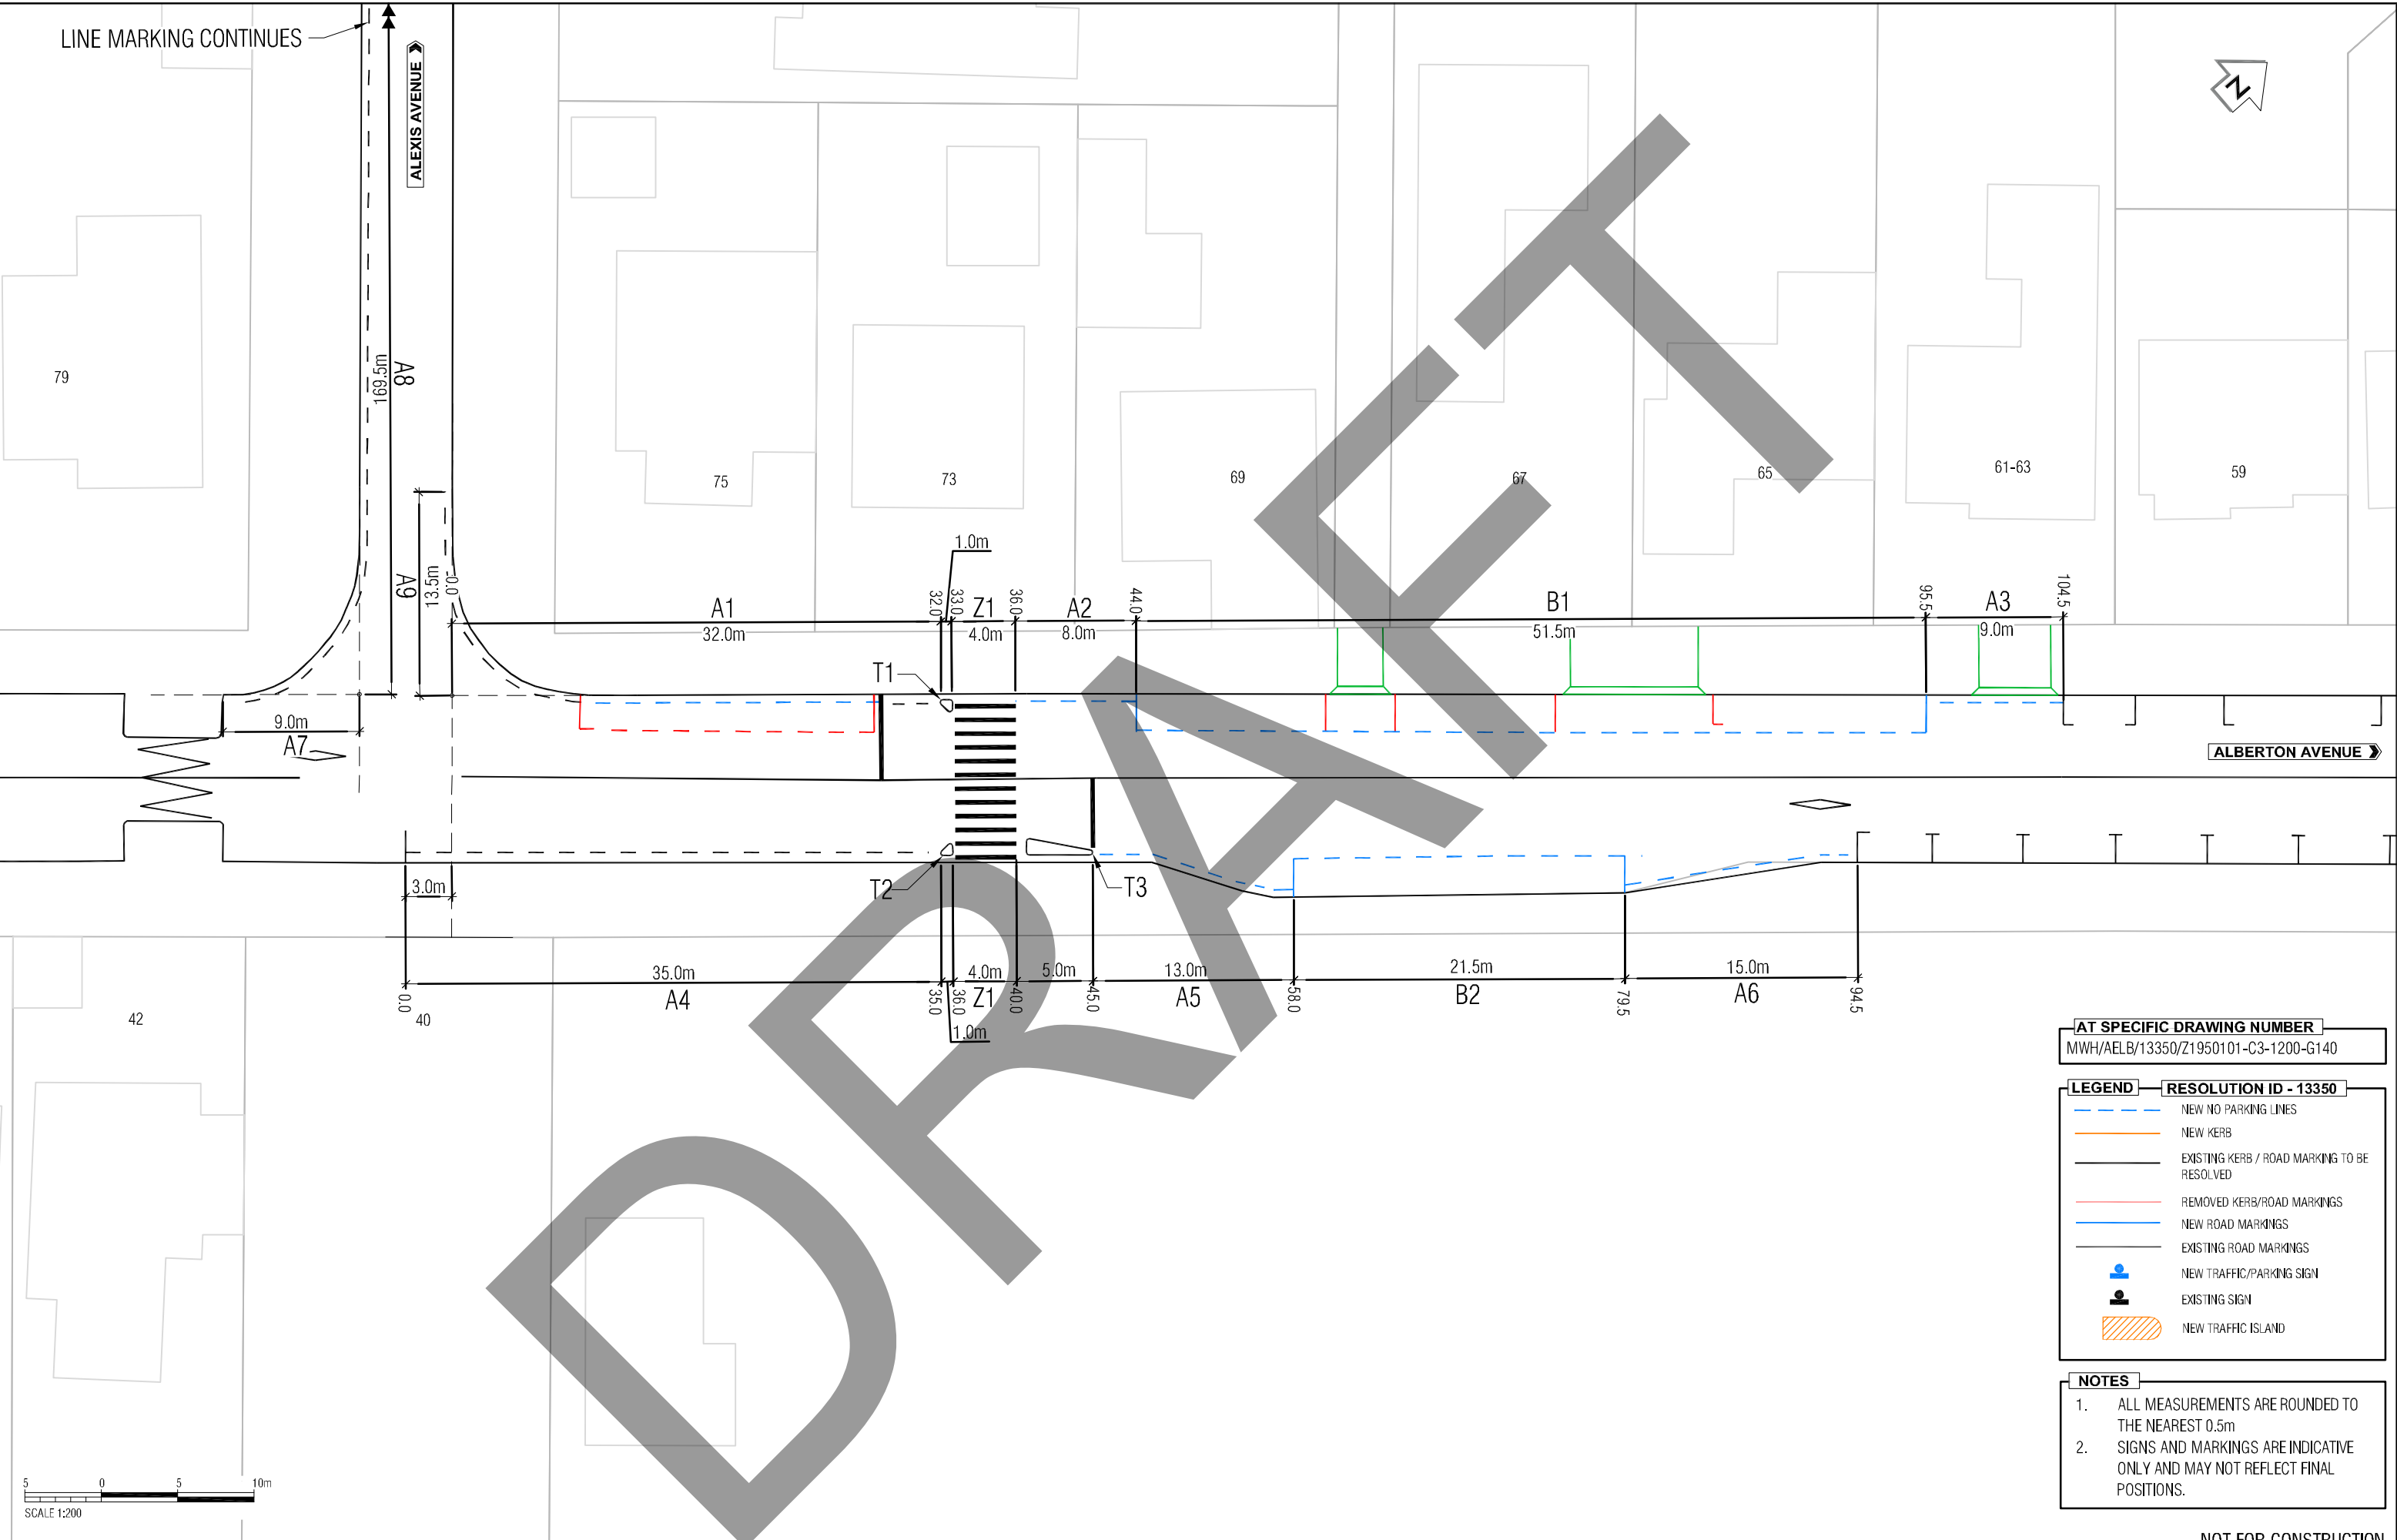

ALBERTON AVENUE

**AT SPECIFIC DRAWING NUMBER**  
MWH/AELB/13350/Z1950101-C3-1200-G140

| LEGEND |                            | RESOLUTION ID - 13350 |                          |
|--------|----------------------------|-----------------------|--------------------------|
|        | NEW NO PARKING LINES       |                       | NEW ROAD MARKINGS        |
|        | NEW KERB                   |                       | EXISTING ROAD MARKINGS   |
|        | REMOVED KERB/ROAD MARKINGS |                       | EXISTING ROAD MARKINGS   |
|        | NEW ROAD MARKINGS          |                       | NEW TRAFFIC/PARKING SIGN |
|        | EXISTING ROAD MARKINGS     |                       | EXISTING SIGN            |
|        | NEW TRAFFIC ISLAND         |                       |                          |

- NOTES**
- ALL MEASUREMENTS ARE ROUNDED TO THE NEAREST 0.5m
  - SIGNS AND MARKINGS ARE INDICATIVE ONLY AND MAY NOT REFLECT FINAL POSITIONS.



NOT FOR CONSTRUCTION

| REV | DESCRIPTION     | GH/DRN | ND/CHK | AM/APP | DATE  |
|-----|-----------------|--------|--------|--------|-------|
| A   | RESOLUTION PLAN |        |        |        | 11/15 |
|     |                 |        |        |        |       |
|     |                 |        |        |        |       |
AUCKLAND TRANSPORT  
ALBERTON AVE, MT ALBERT, AELB, BUS STOP CONSOLIDATION  
RESOLUTION PLAN

|                 |                            |               |
|-----------------|----------------------------|---------------|
| Status Stamp    | <b>RESOLUTION ID 13350</b> |               |
| Date Stamp      | 30/03/2016                 |               |
| Contract Number | S0573 (AT)                 |               |
| Scale           |                            | Datum: NZTM   |
| Drawing No.     | Z1950102-C3-1200_G140      | Rev: <b>A</b> |