



A0


DECK 7  
25510/27310 ABOVE B.L.

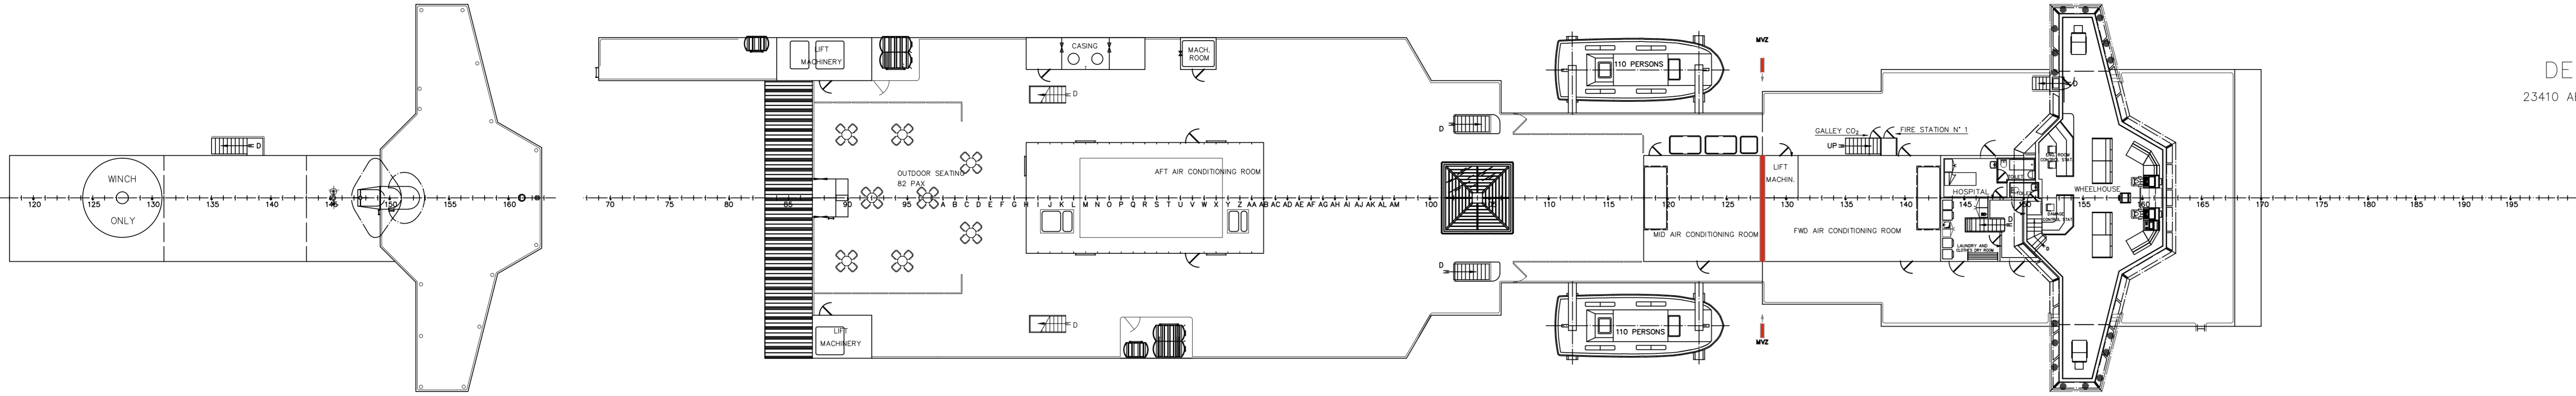

DECK 6  
23410 ABOVE B.L.

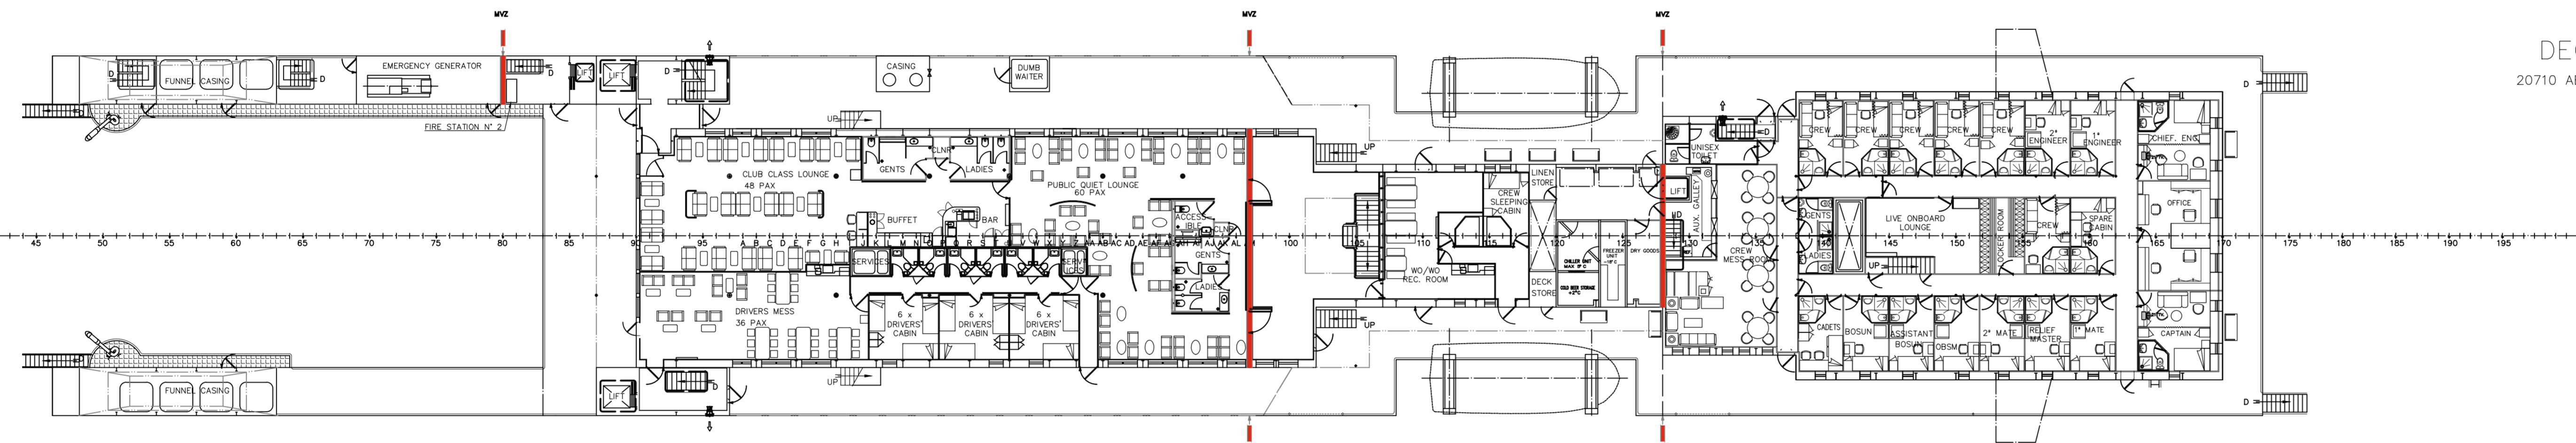

DECK 5  
20710 ABOVE B.L.

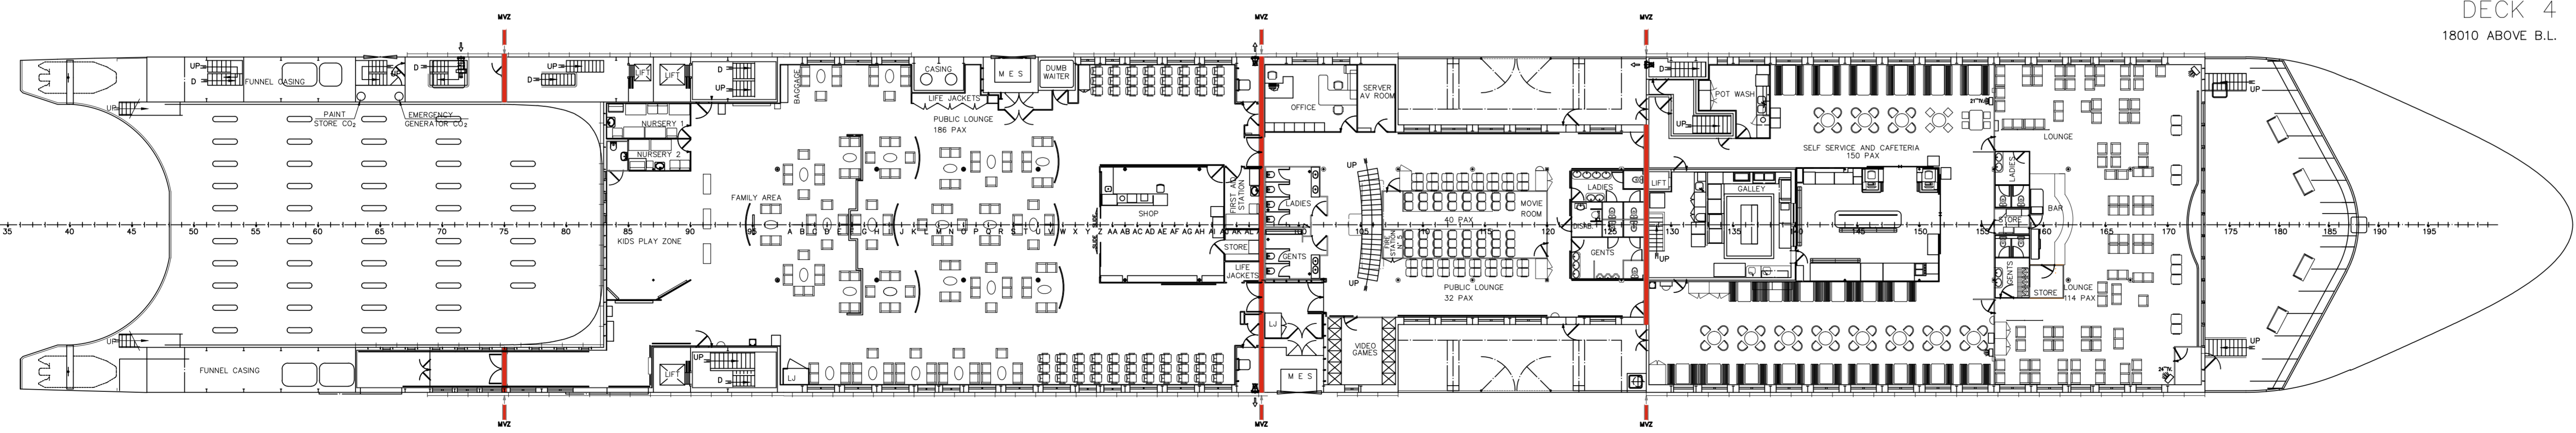

DECK 4  
18010 ABOVE B.L.

**APPROVED**  
Date: 2013-01-07  
DET NORSKE VERITAS AS

THIS DRAWING IS BASED ON  
- ASTILLEROS ESPAÑOLES DRAWING 102.01/00 rev 9 Sht 1  
- SEA SPARK LTD DRAWING C1041-00-00 rev N Sht 2

REV	DESCRIPTION	DRN	CHKD	APPD	DATE	SCALE
5	NEW MID BODY NOTE REMOVED, DECK 4 BAR MODIFIED	DB	JK	JK	28.09.2013	1:200
4	SHOP DETAILS, CREW MESS & WWOV REC RM MOD.	DB	JK	JK	11.05.2011	DRN: 30.09.10
3	GENERAL REVISION	DB	JK	JK	19.04.2011	DB
2	VENTILATION ADDED TO DECK 4 ESCAPES FRAME AL	DB	JK	JK	16.02.2011	CHKD: 05.10.10
1	GENERAL REVISION, CASING, MES, MVZ RELOCATED	DB	JK	JK	18.11.2010	HS
0	REVISED SUBSEQUENT CLIENT MEETINGS & SHIPCHECK	AS	HS	JK	06.10.10	APPD: 05.10.10

Copyright ©  
This information shall be copyright except for the sole purpose of assisting designated entities in performing tasks associated with the nominated project. This drawing shall not be used for other purposes or transferred to others without written permission of Lightning Naval Architecture

OWNER:  NGĀ WAKA - NEW ZEALAND'S FERRIES	BUILDER:  SEMBAWANG SHIPYARD
DESIGNER / NAVAL ARCHITECT:  Sea Spark Ltd.	117 BRADBURY ROAD, HOWICK, AUCKLAND, NEW ZEALAND PH: +64 21 228 5848 www.seaspark.org
Suite 1213, QUATTRO 4 DAYDREAM ST WARRIEWOOD, NSW, 21102 AUSTRALIA	TWIN QUAYS, 5-13 ALBERT STREET, ROSSVILLE, QUEENSLAND 4566, AUSTRALIA PH: +61 458 970 752 jobsharry@lightninghot.co.nz

TITLE:  
**ARATERE**  
GENERAL ARRANGEMENT: DECKS 4-7

PROJECT: ARATERE LENGTHENING	SHEET NUMBER: 2 OF 4	CAD: C1041-00-00-XREF
CLIENT: INTERISLANDER	DRG NO: C1041-00-00	REV: 5